

MONTANA DEPARTMENT OF TRANSPORTATION


FEDERAL AID PROJECT SSS-NH 57-6(24)260

RECONSTRUCTION

BROCKWAY - WEST


MCCONE COUNTY

EROSION CONTROL PLANS
LENGTH 6.9 MILES

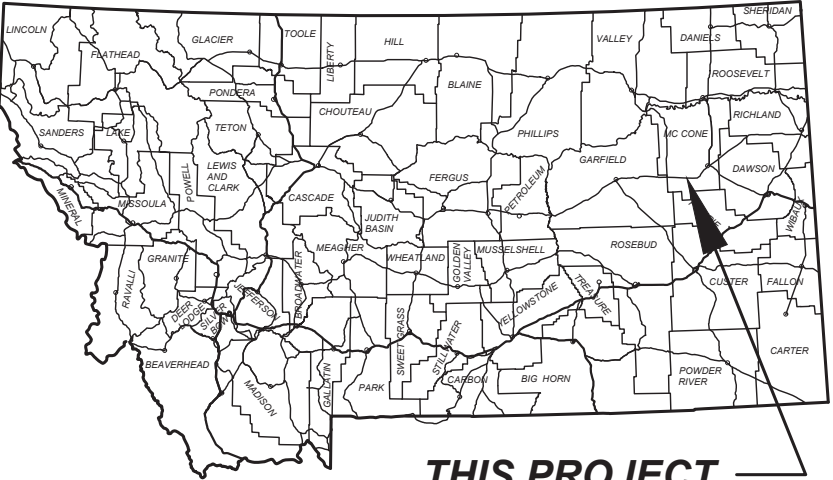

THIS PROJECT

SURFACING SOURCES-
CONTRACTOR FURNISHED

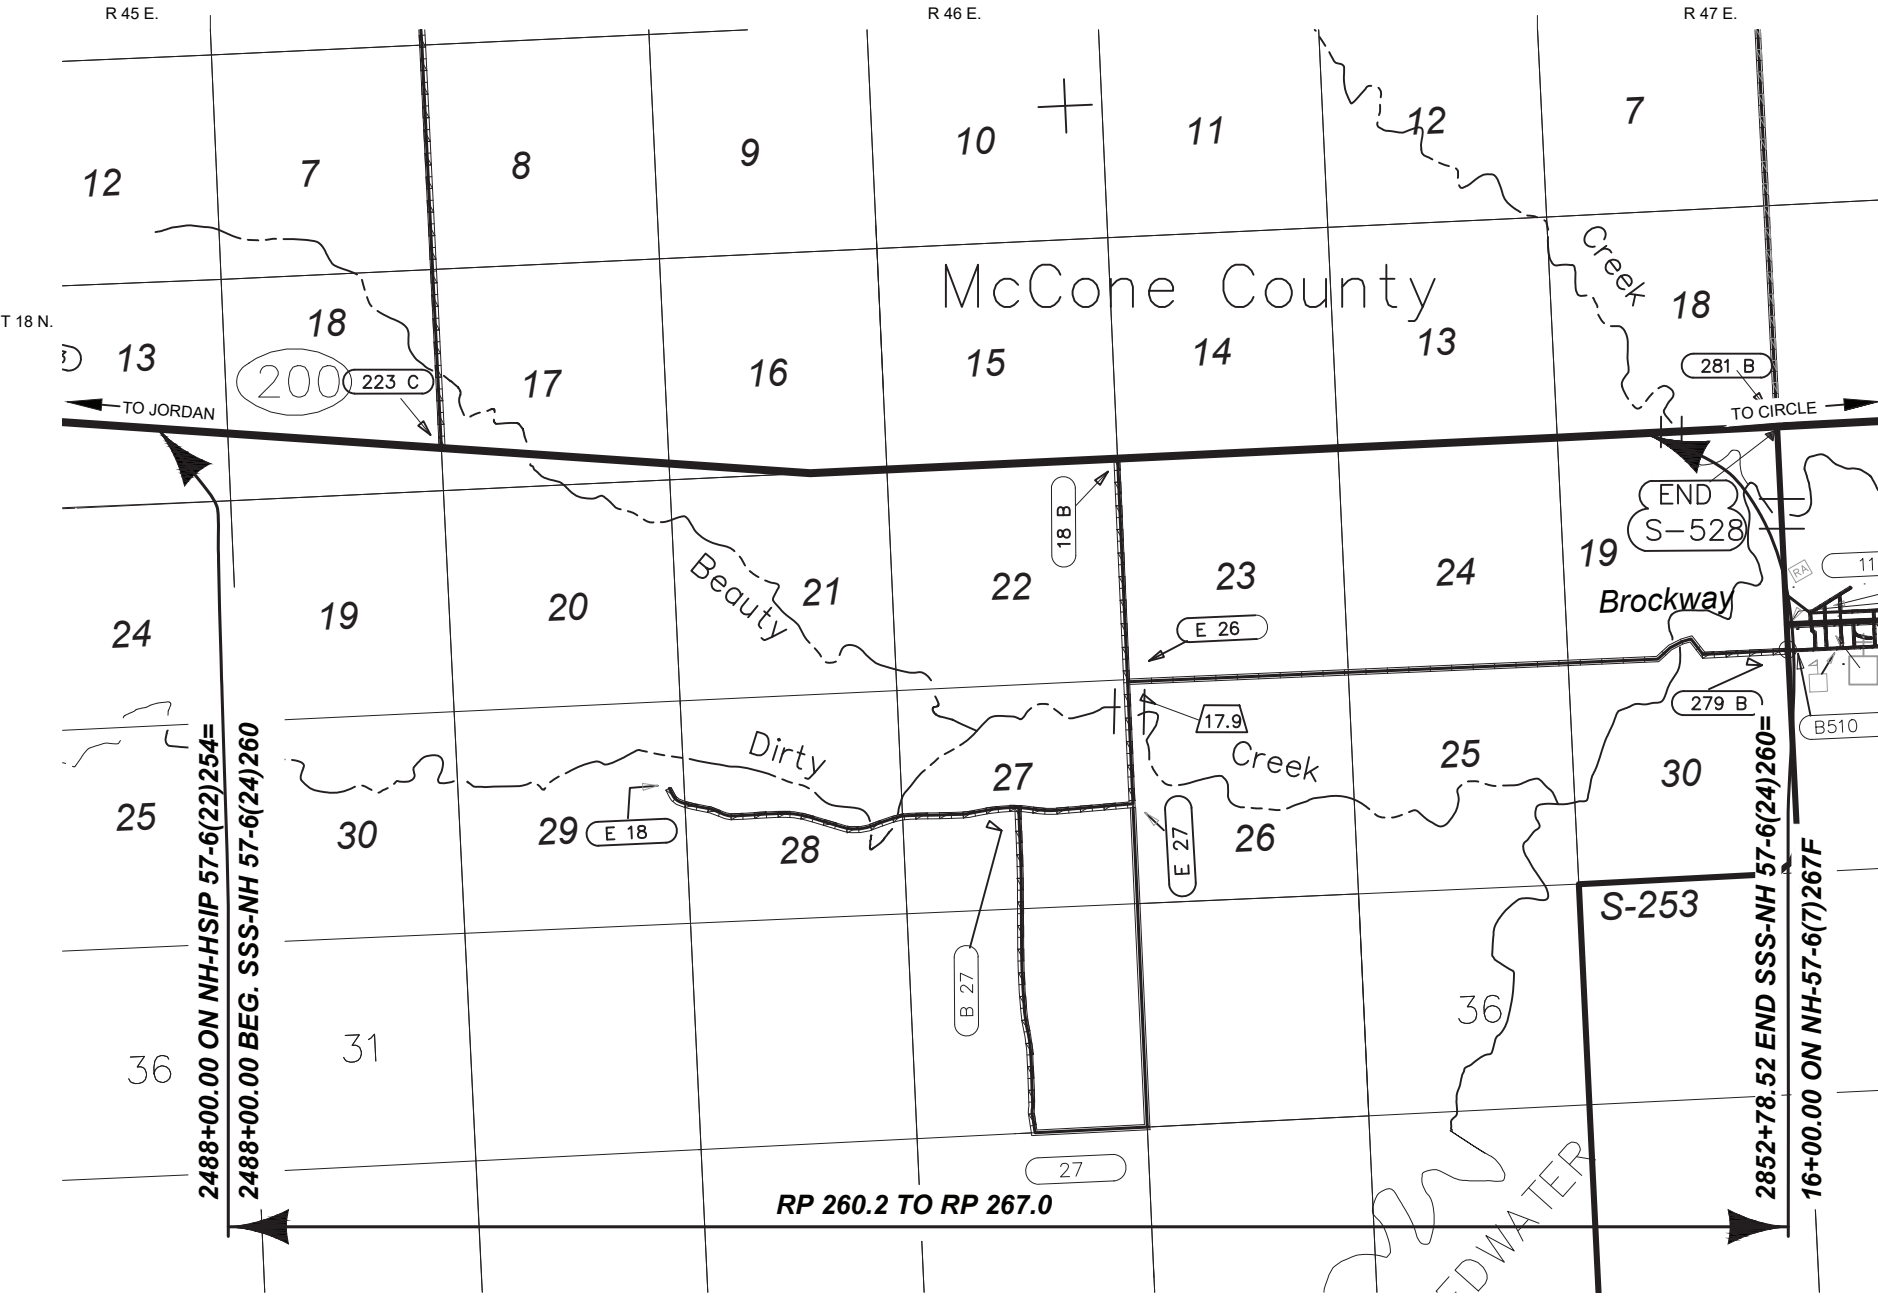

SHEET NO.

01

EROSION CONTROL PLANS

PROJECT NAME
BROCKWAY - WEST

COUNTY
MCCONE

PROJECT ID
SSS-NH 57-6(24)260

UPN
9728000

DESIGNED BY
B. FRANK

REVIEWED BY
03/2026

CHECKED BY
J. CEREC

9728000RDER001.DWG



ROAD PLANS

3/4/2026 8:38 AM


EROSION AND SEDIMENT CONTROL BMP'S

REFER TO THE MOST CURRENT RELEASE OF MDT'S EROSION & SEDIMENT CONTROL BMP MANUAL


PEV (SS-1) SHOULD BE IDENTIFIED AND USED THROUGHOUT THE ENTIRE PROJECT IN ALL AREAS NOT DISTURBED BY CONSTRUCTION

TS (SS-3) AND ES (SS-4) SHOULD BE UTILIZED THROUGHOUT THE ENTIRE PROJECT

GENERAL BMP'S

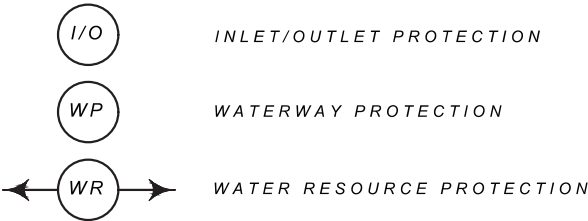


TEMPORARY SOIL STABILIZATION BMP'S (SS)

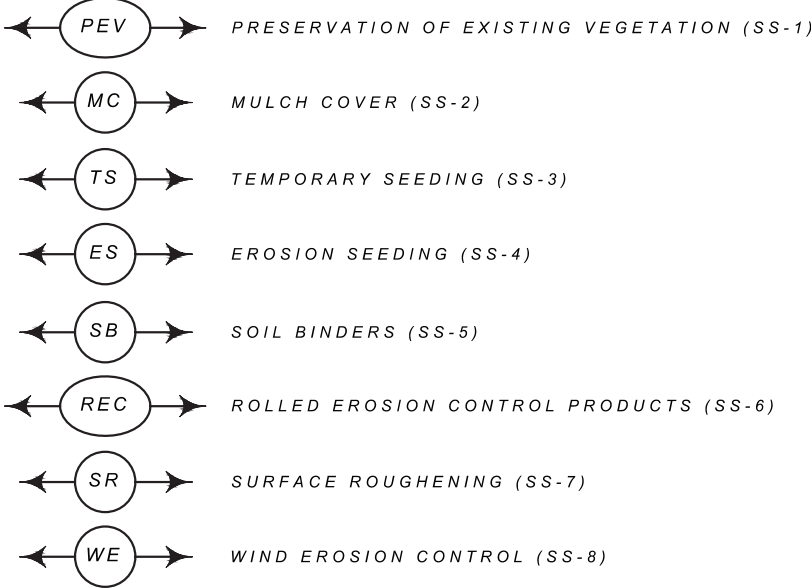


RUN-ON AND RUNOFF CONTROL (RC)



TEMPORARY SEDIMENT CONTROL BMP'S (SC)

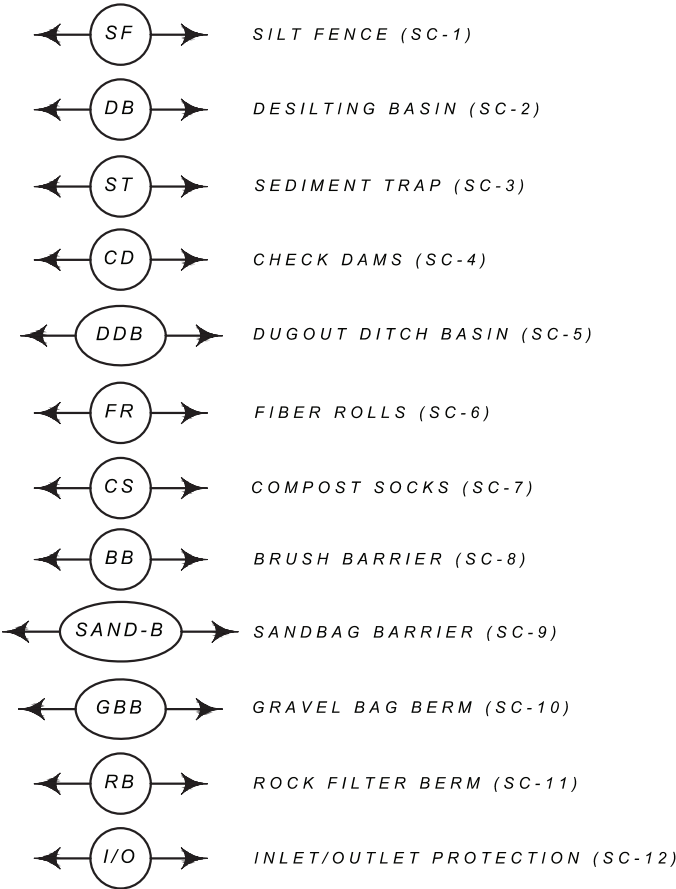

TRACKING CONTROL BMP'S (TC)

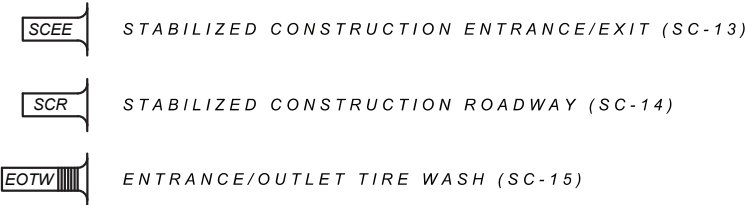


THE FOLLOWING BMP ALTERNATIVES ARE NOT COMPREHENSIVE

AND DO NOT SUPERSEDE MDT CONTRACT REQUIREMENTS

OR MANDATES AND REQUIREMENTS SPECIFIED BY OTHER

AUTHORIZED LOCAL, STATE, AND FEDERAL AGENCIES.

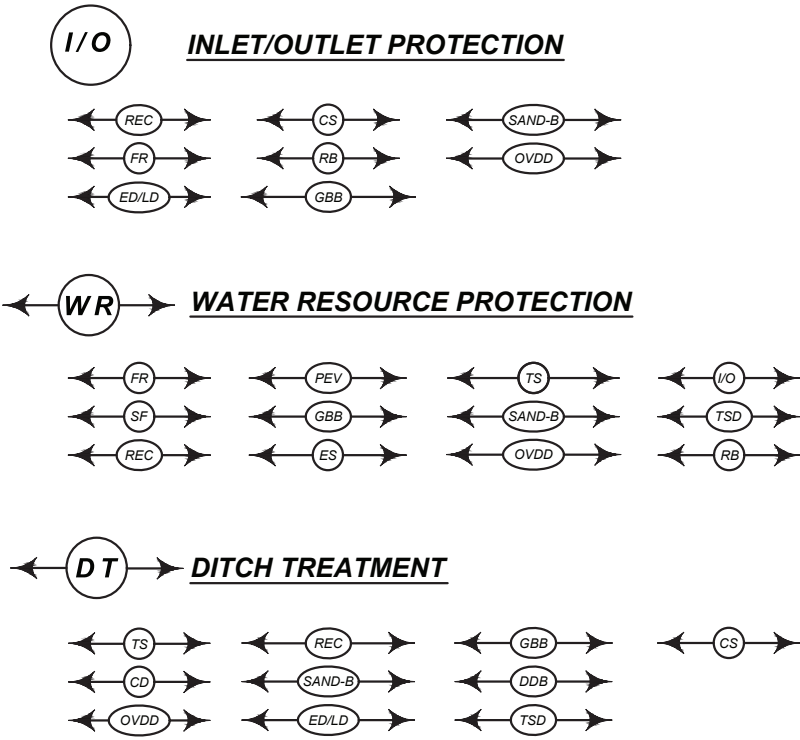

SHEET NO.

02

EROSION CONTROL PLANS

PROJECT NAME
BROCKWAY – WEST

COUNTY
MCCONE

PROJECT ID
SSS-NH 57-6(24)260

UPN
9728000

DESIGNED BY
B. FRANK

REVIEWED BY
J. CERECK

CHECKED BY
J. CERECK

DATE
03/2026

DATE
03/2026

DATE
03/2026

DATE
03/2026



ROAD PLANS


3/24/2026 8:28 AM




VEG. CONC. BLOCK. MAT




EROSION CONTROL BLANKET

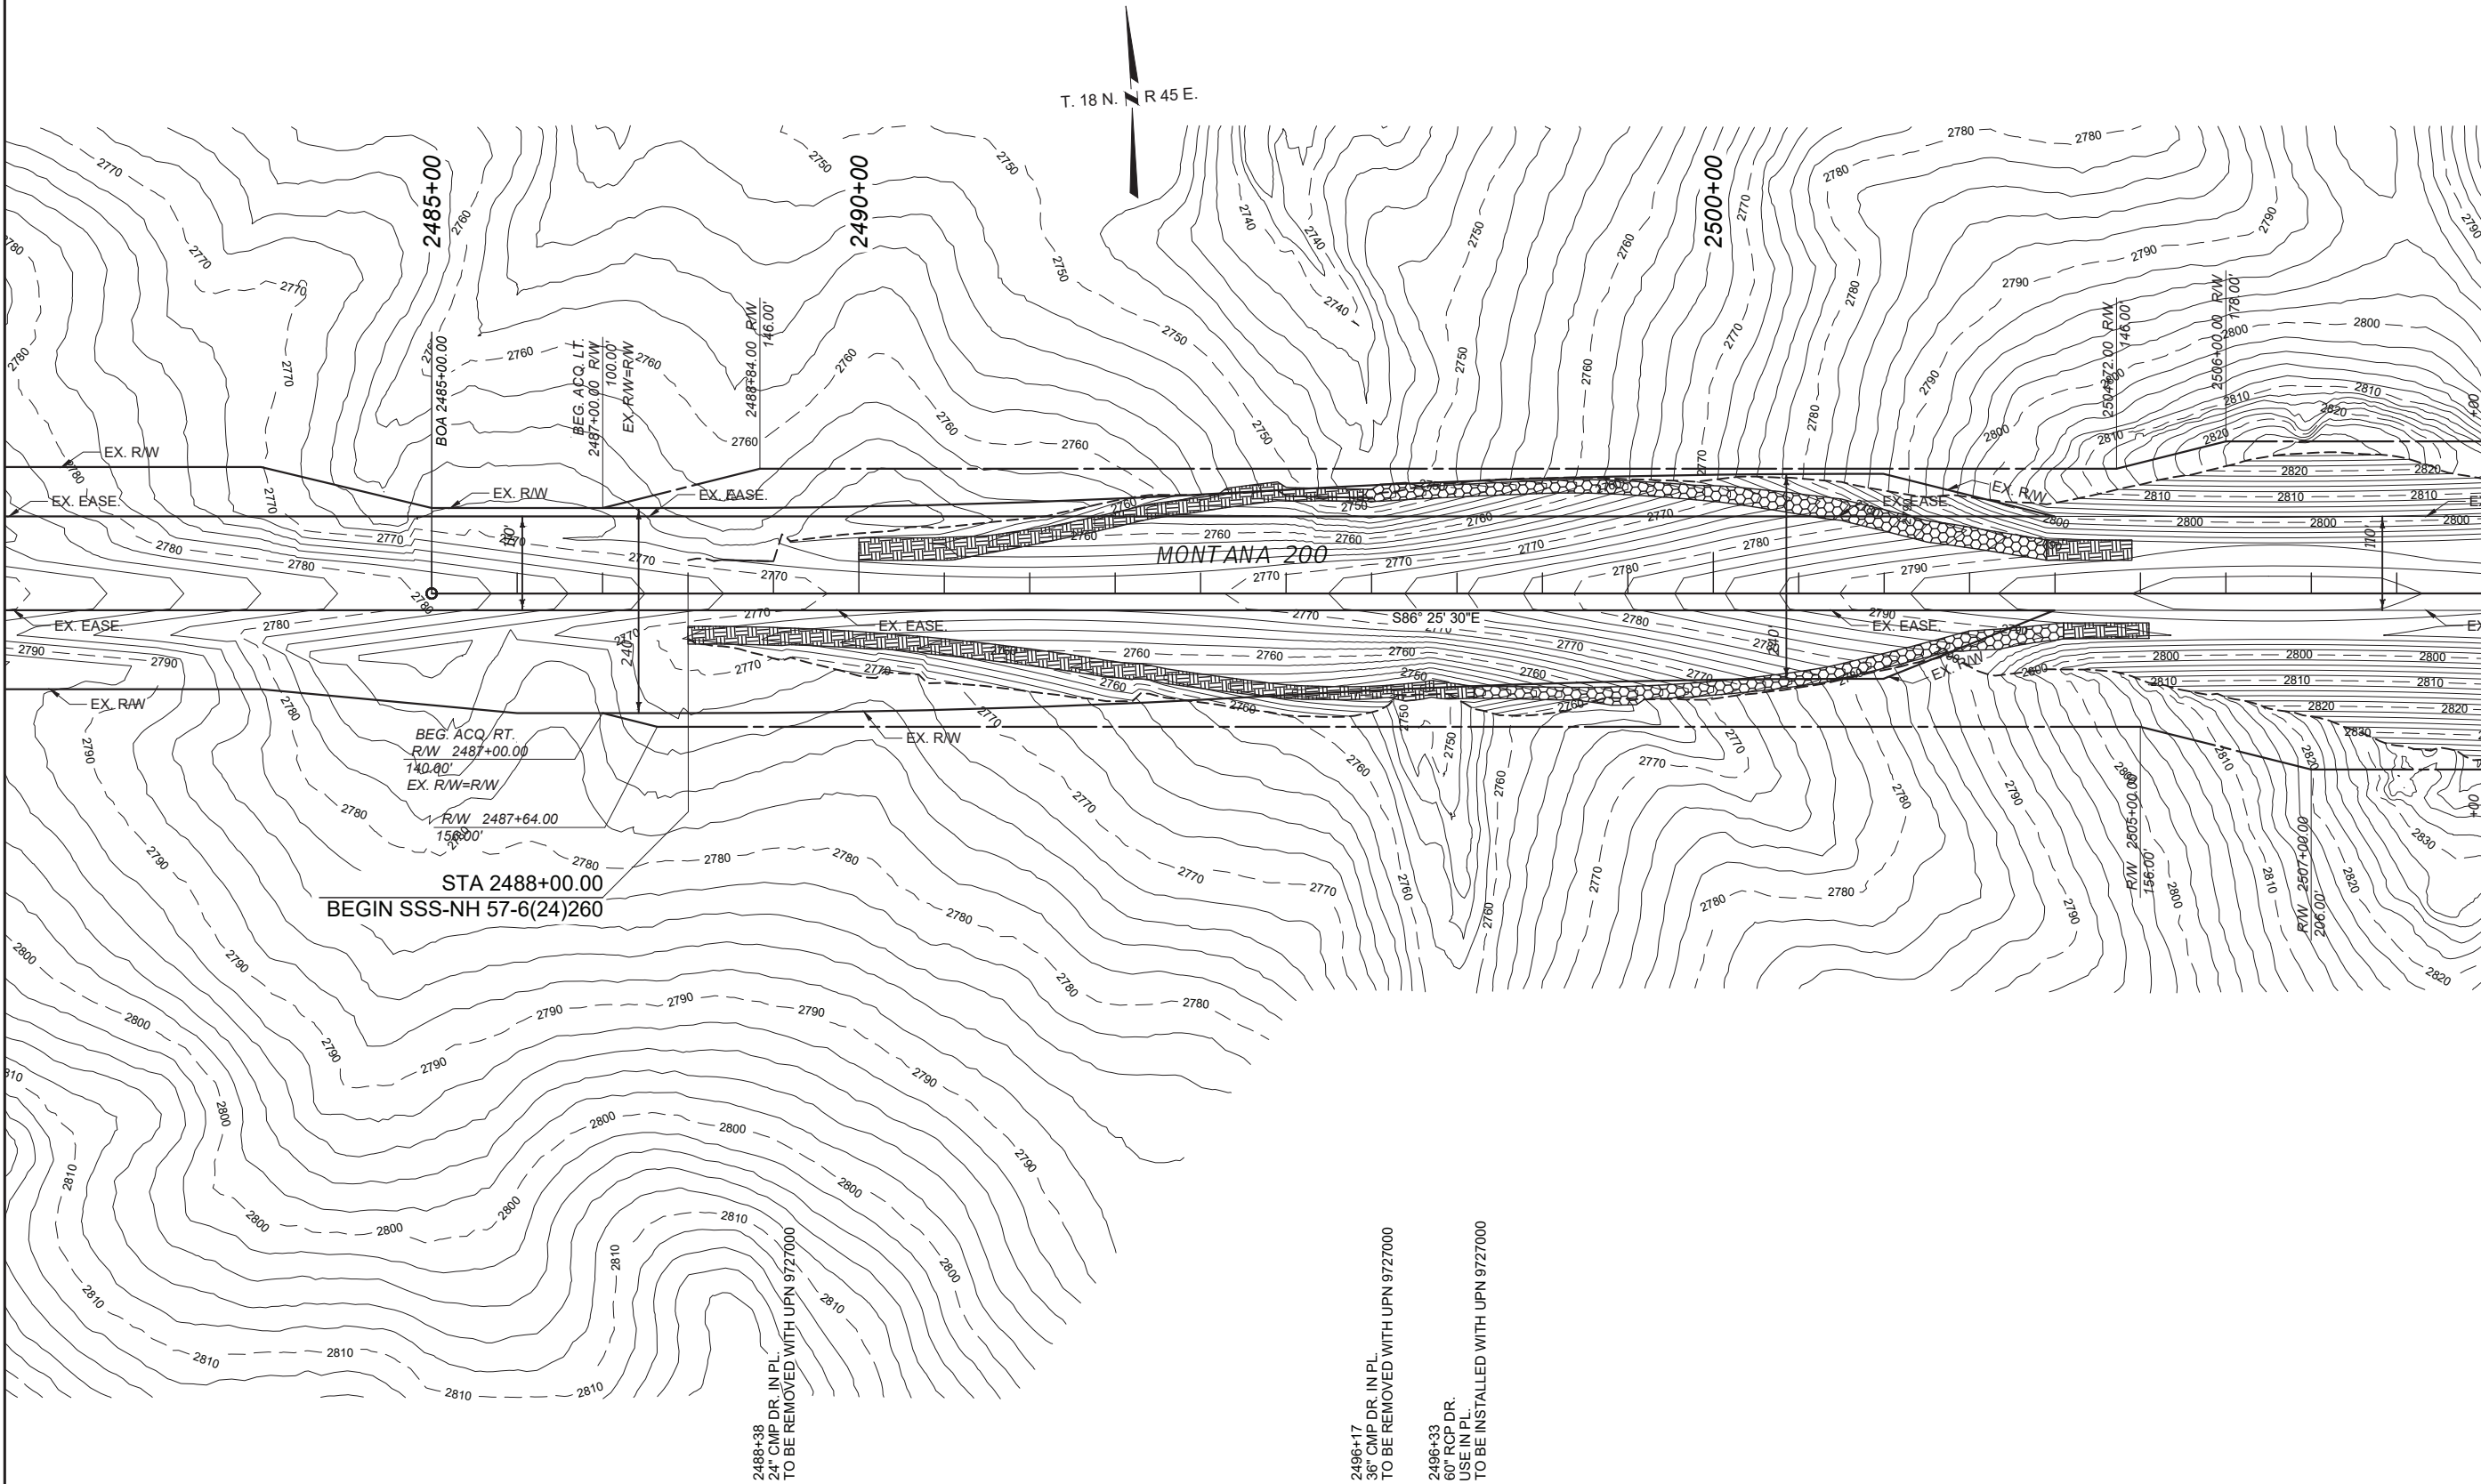


 MONTANA <i>Department of Transportation</i>			ROAD PLANS			PROJECT NAME BROCKWAY – WEST		EROSION CONTROL PLANS		SHEET NO. 03	
DESIGNED BY B. FRANK		03/2026		COUNTY MCCONE							
REVIEWED BY				PROJECT ID SSS-NH 57-6(24)260							
CHECKED BY				UPN 9728000							
J. CERECK		03/2026									
3/24/2026 8:28 AM						9728000RDERO001.DWG					

 

VEG. CONC. BLOCK. MAT

 

EROSION CONTROL BLANKET

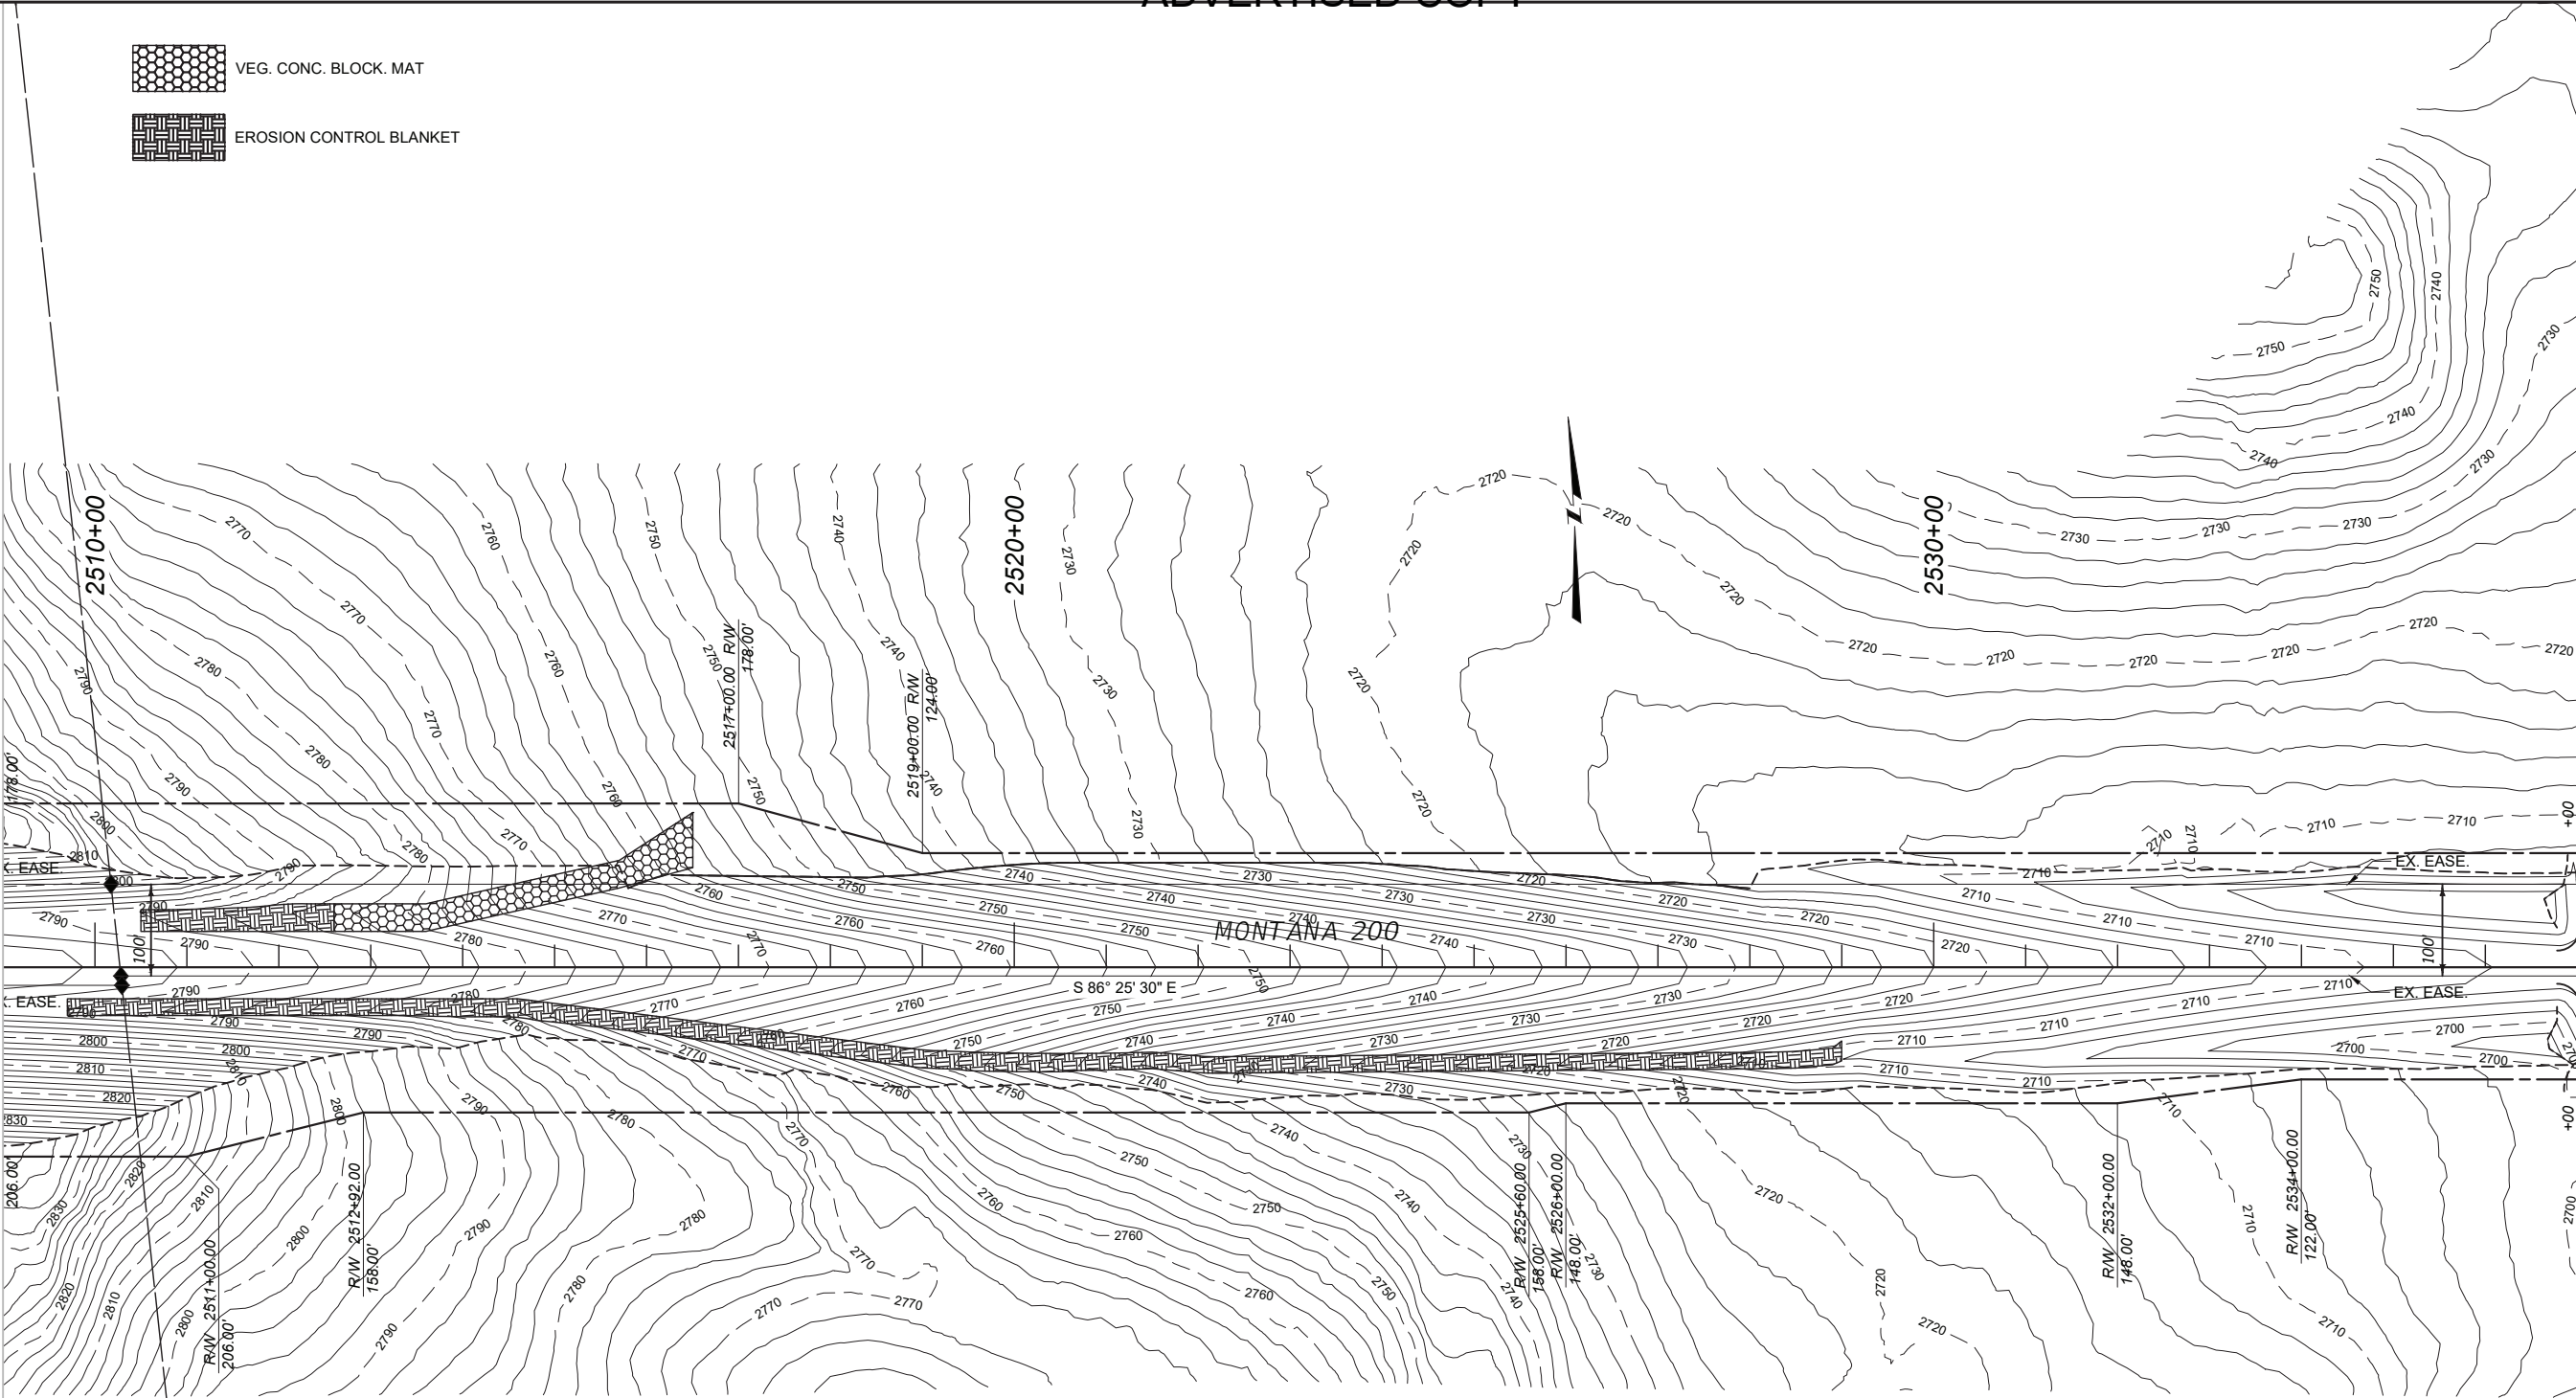

T. 18 N., R. 45 E.
T. 18 N., R. 46 E.

2529+59
15" CMP APP. PIPE IN PL LT.
REMOVE

2529+61
15" CMP APP. PIPE IN PL RT.
REMOVE

2534+61
36" CMP DR. IN PL
REMOVE



ROAD PLANS

3/24/2026 8:28 AM

DESIGNED BY	B. FRANK	03/2026
REVIEWED BY		
CHECKED BY	J. CERECK	03/2026
9728000RDER0001.DWG		

PROJECT NAME	BROCKWAY – WEST		
COUNTY	MCCONE		
PROJECT ID	SSS-NH 57-6(24)260		
UPN	9728000		

EROSION CONTROL PLANS

BROCKWAY - WEST

SSS-NH 57-6(24)260


9728000

PROJECT NAME
COUNTY

03/2020	REVIEWED BY	
---------	-------------	--


	CHECKED BY	03/2026
--	------------	---------


9728000DERO001.DWG	03/2020
--------------------	---------

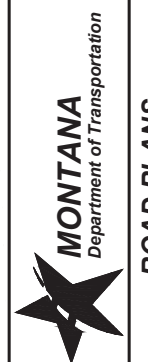

ROAD PLANS

3/24/2026 8:28 AM

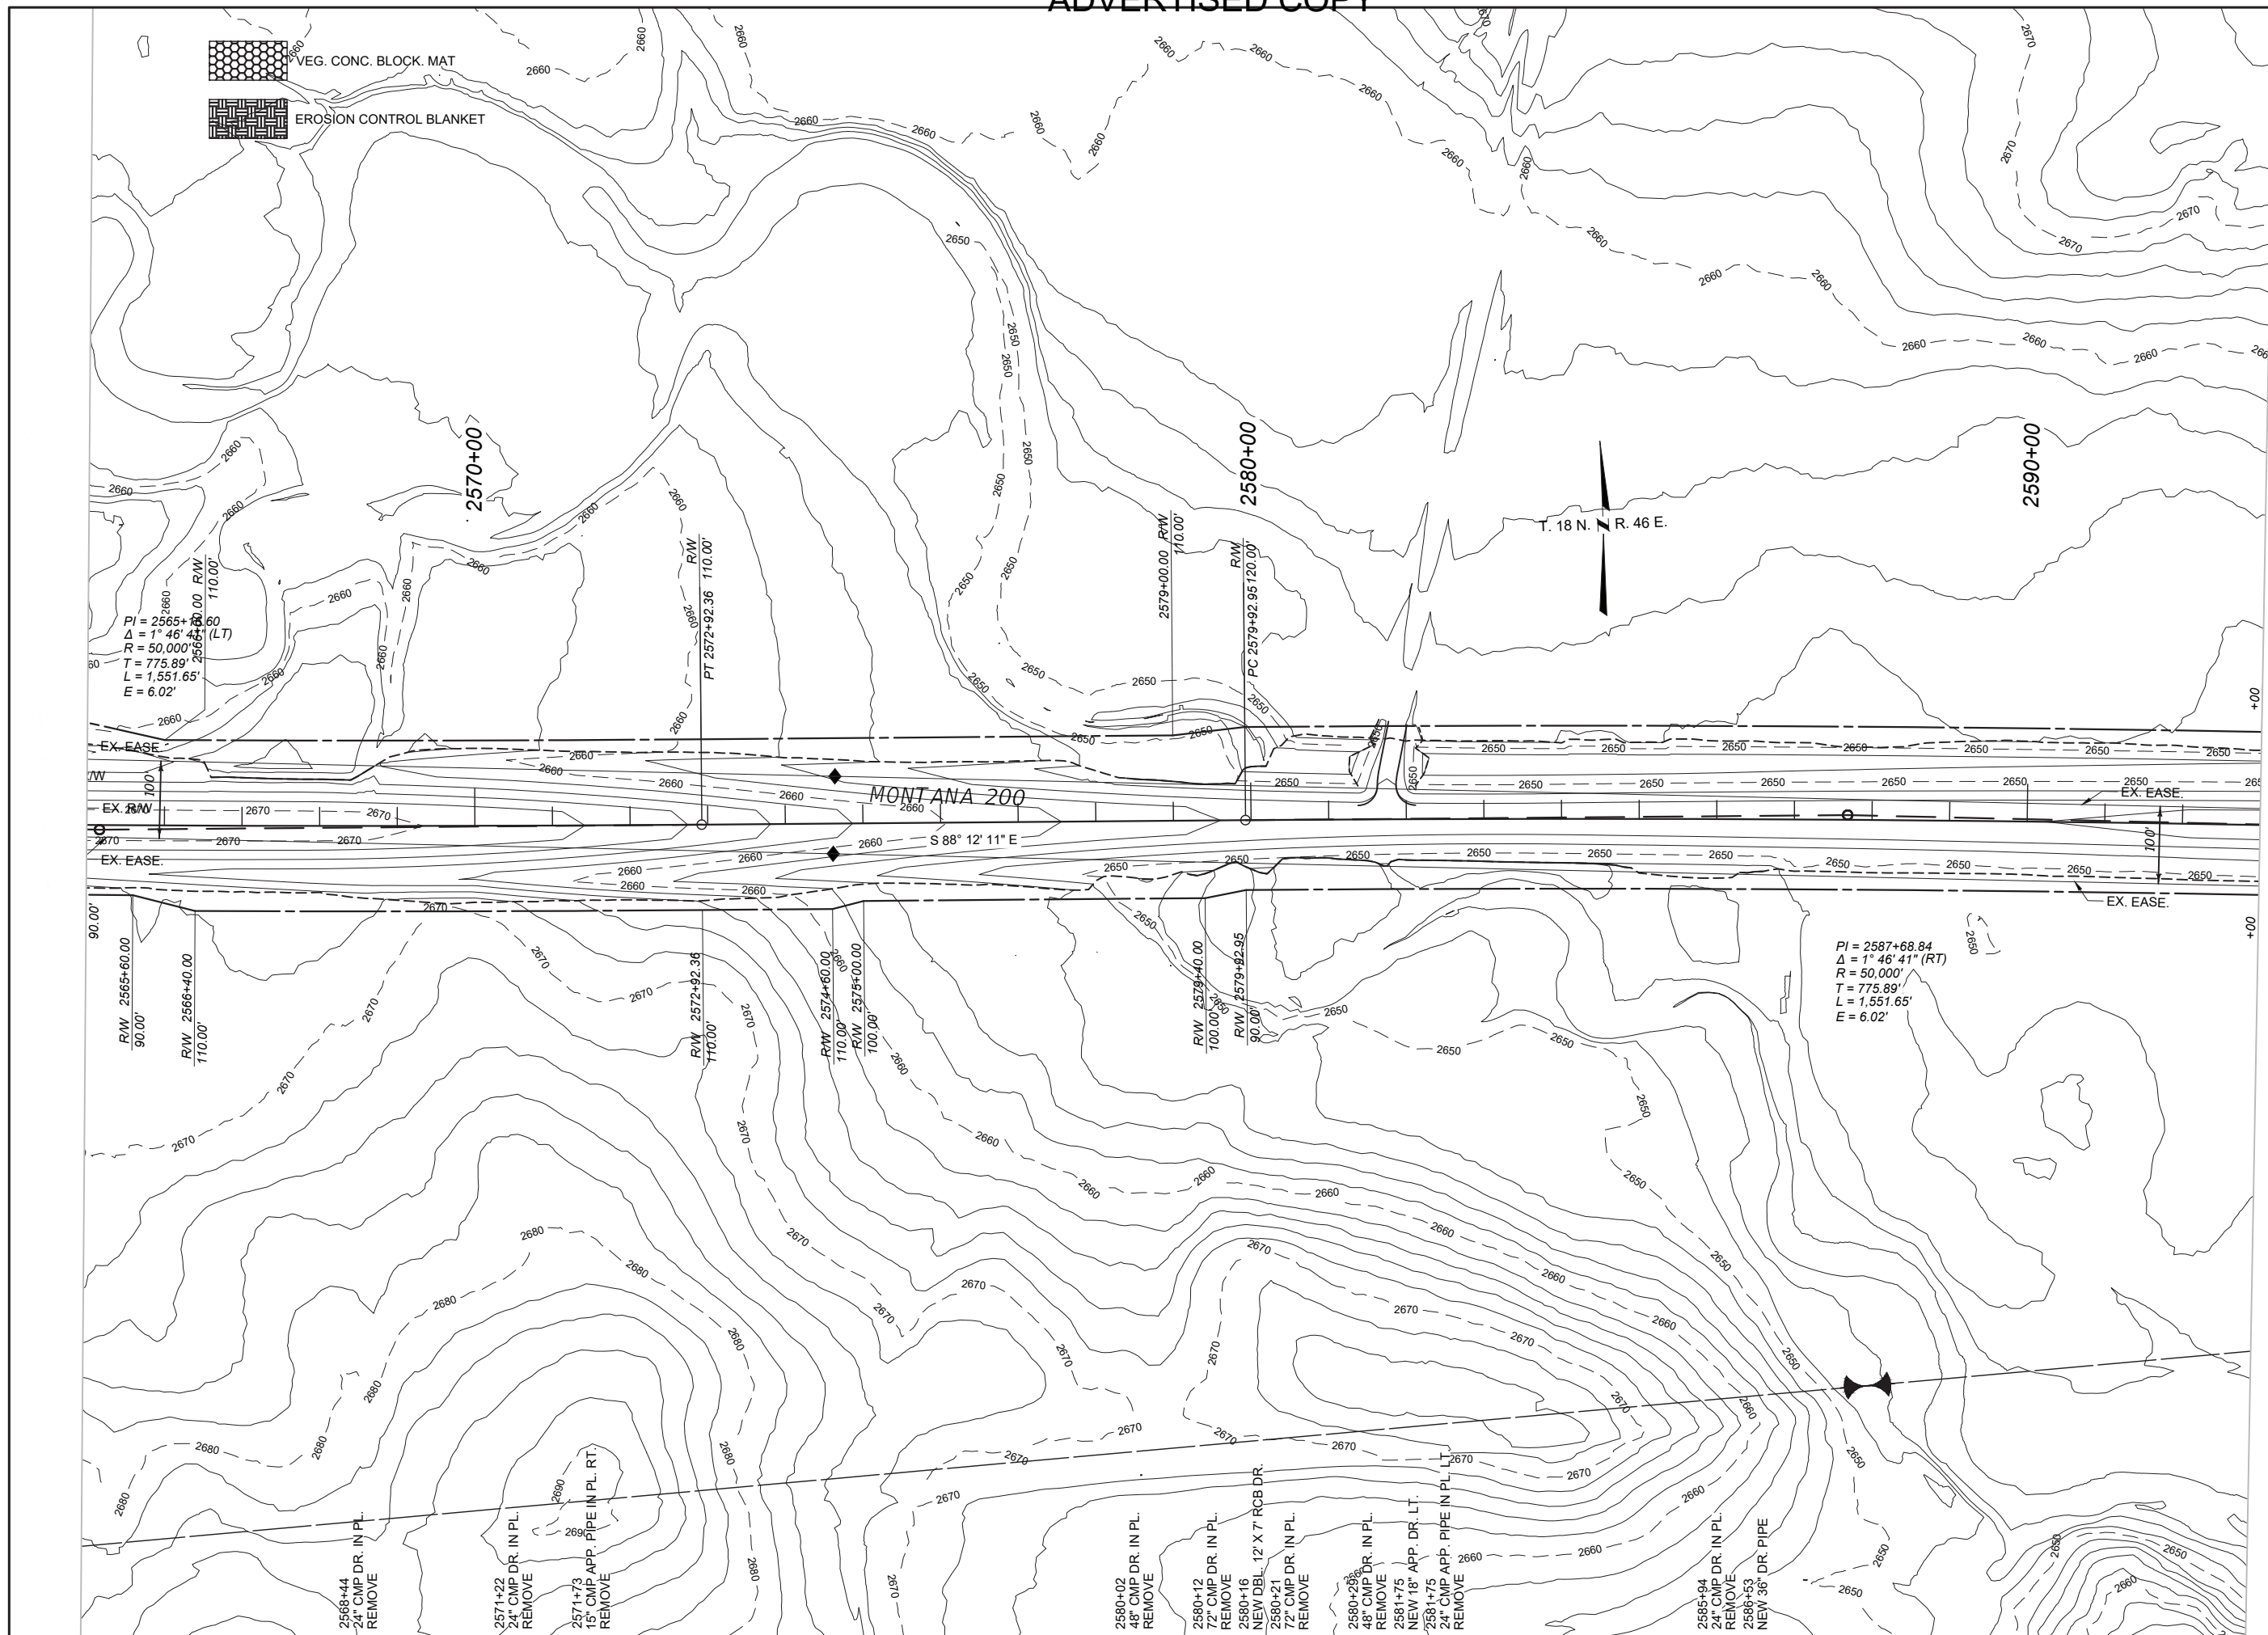

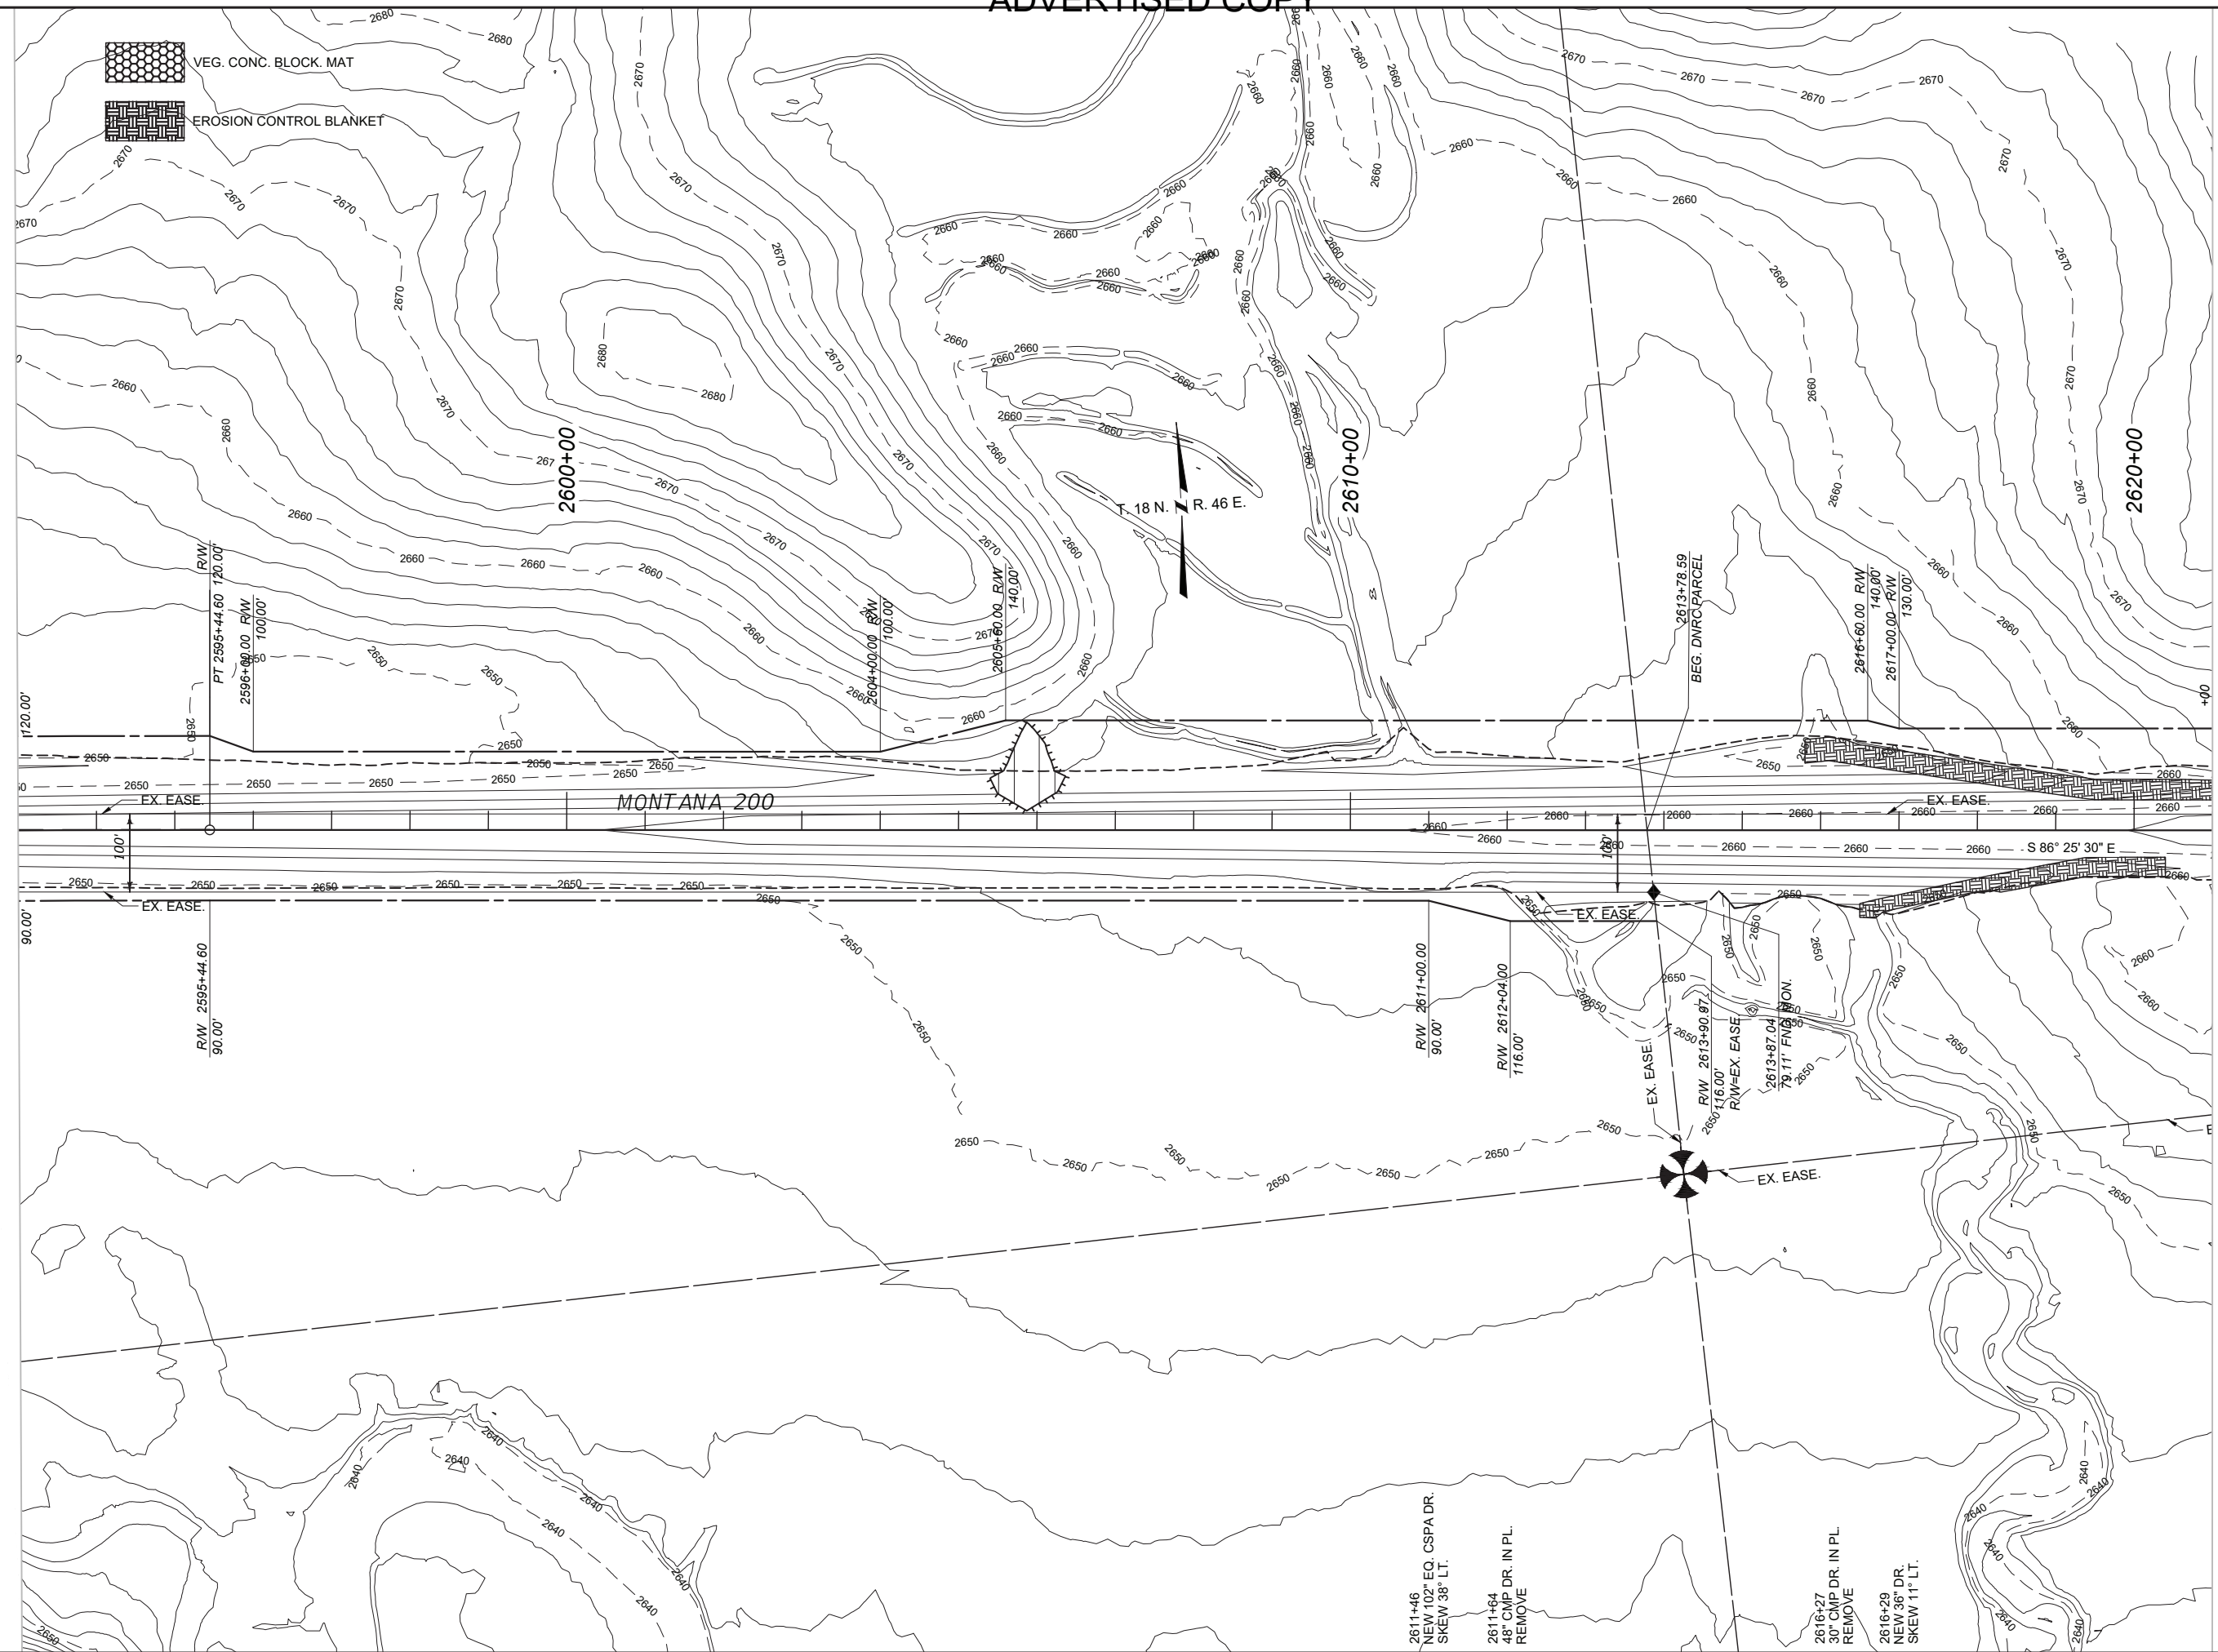

EROSION CONTROL PLANS

BROCKWAY – WEST

MCCONE

SSS-NH 57-6(24)260

9728000

PROJECT NAME

B. FRANK	03/2026
----------	---------

REVIEWED BY

J. CERECK	CHECKED BY
-----------	------------


9728000RDERO001.DWG



MONTANA
Department of Transportation

ROAD PLANS

3/24/2026 8:28 AM

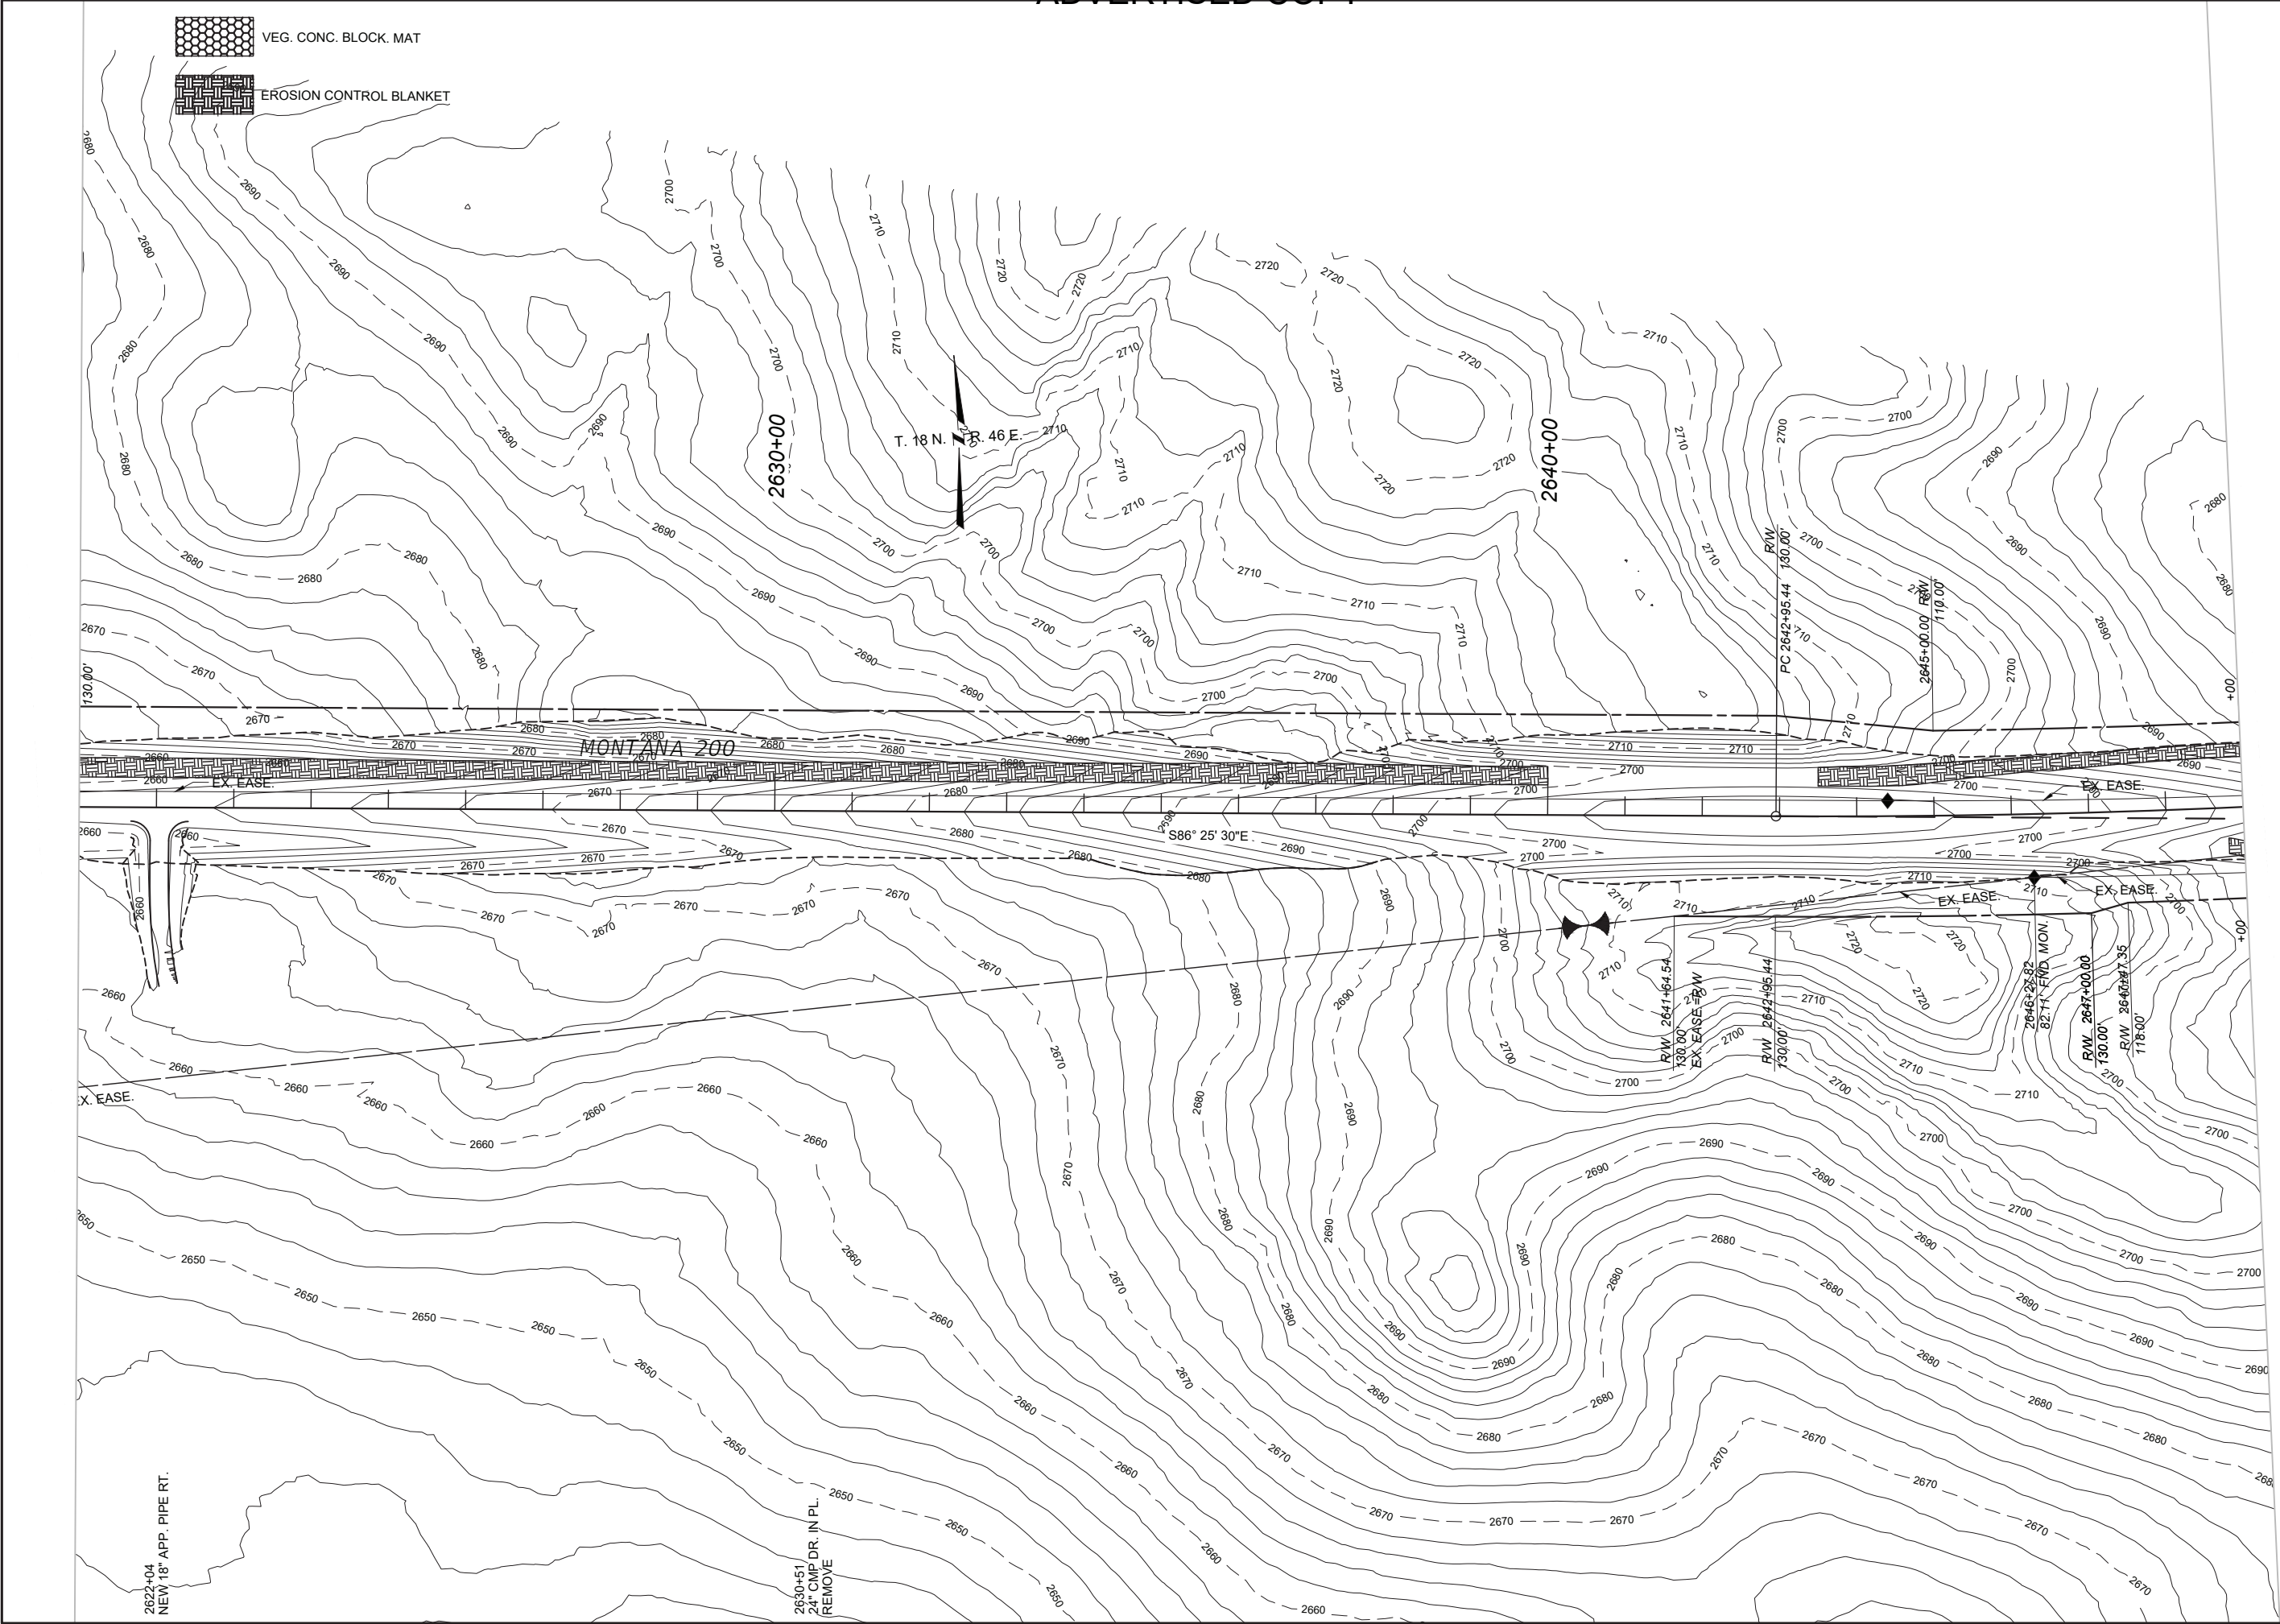

 MONTANA Department of Transportation	DESIGNED BY B. FRANK	03/2026	PROJECT NAME BROCKWAY – WEST	
	REVIEWED BY		COUNTY MCCONE	PROJECT ID SSS-NH 57-6(24)260
	CHECKED BY J. CERECK	03/2026	UPN 9728000	
	ROAD PLANS		9728000RDER001.DWG	

SHEET NO.
08

EROSION CONTROL
PLANS


3/24/2026 8:28 AM



VEG. CONC. BLOCK MAT



EROSION CONTROL BLANKET

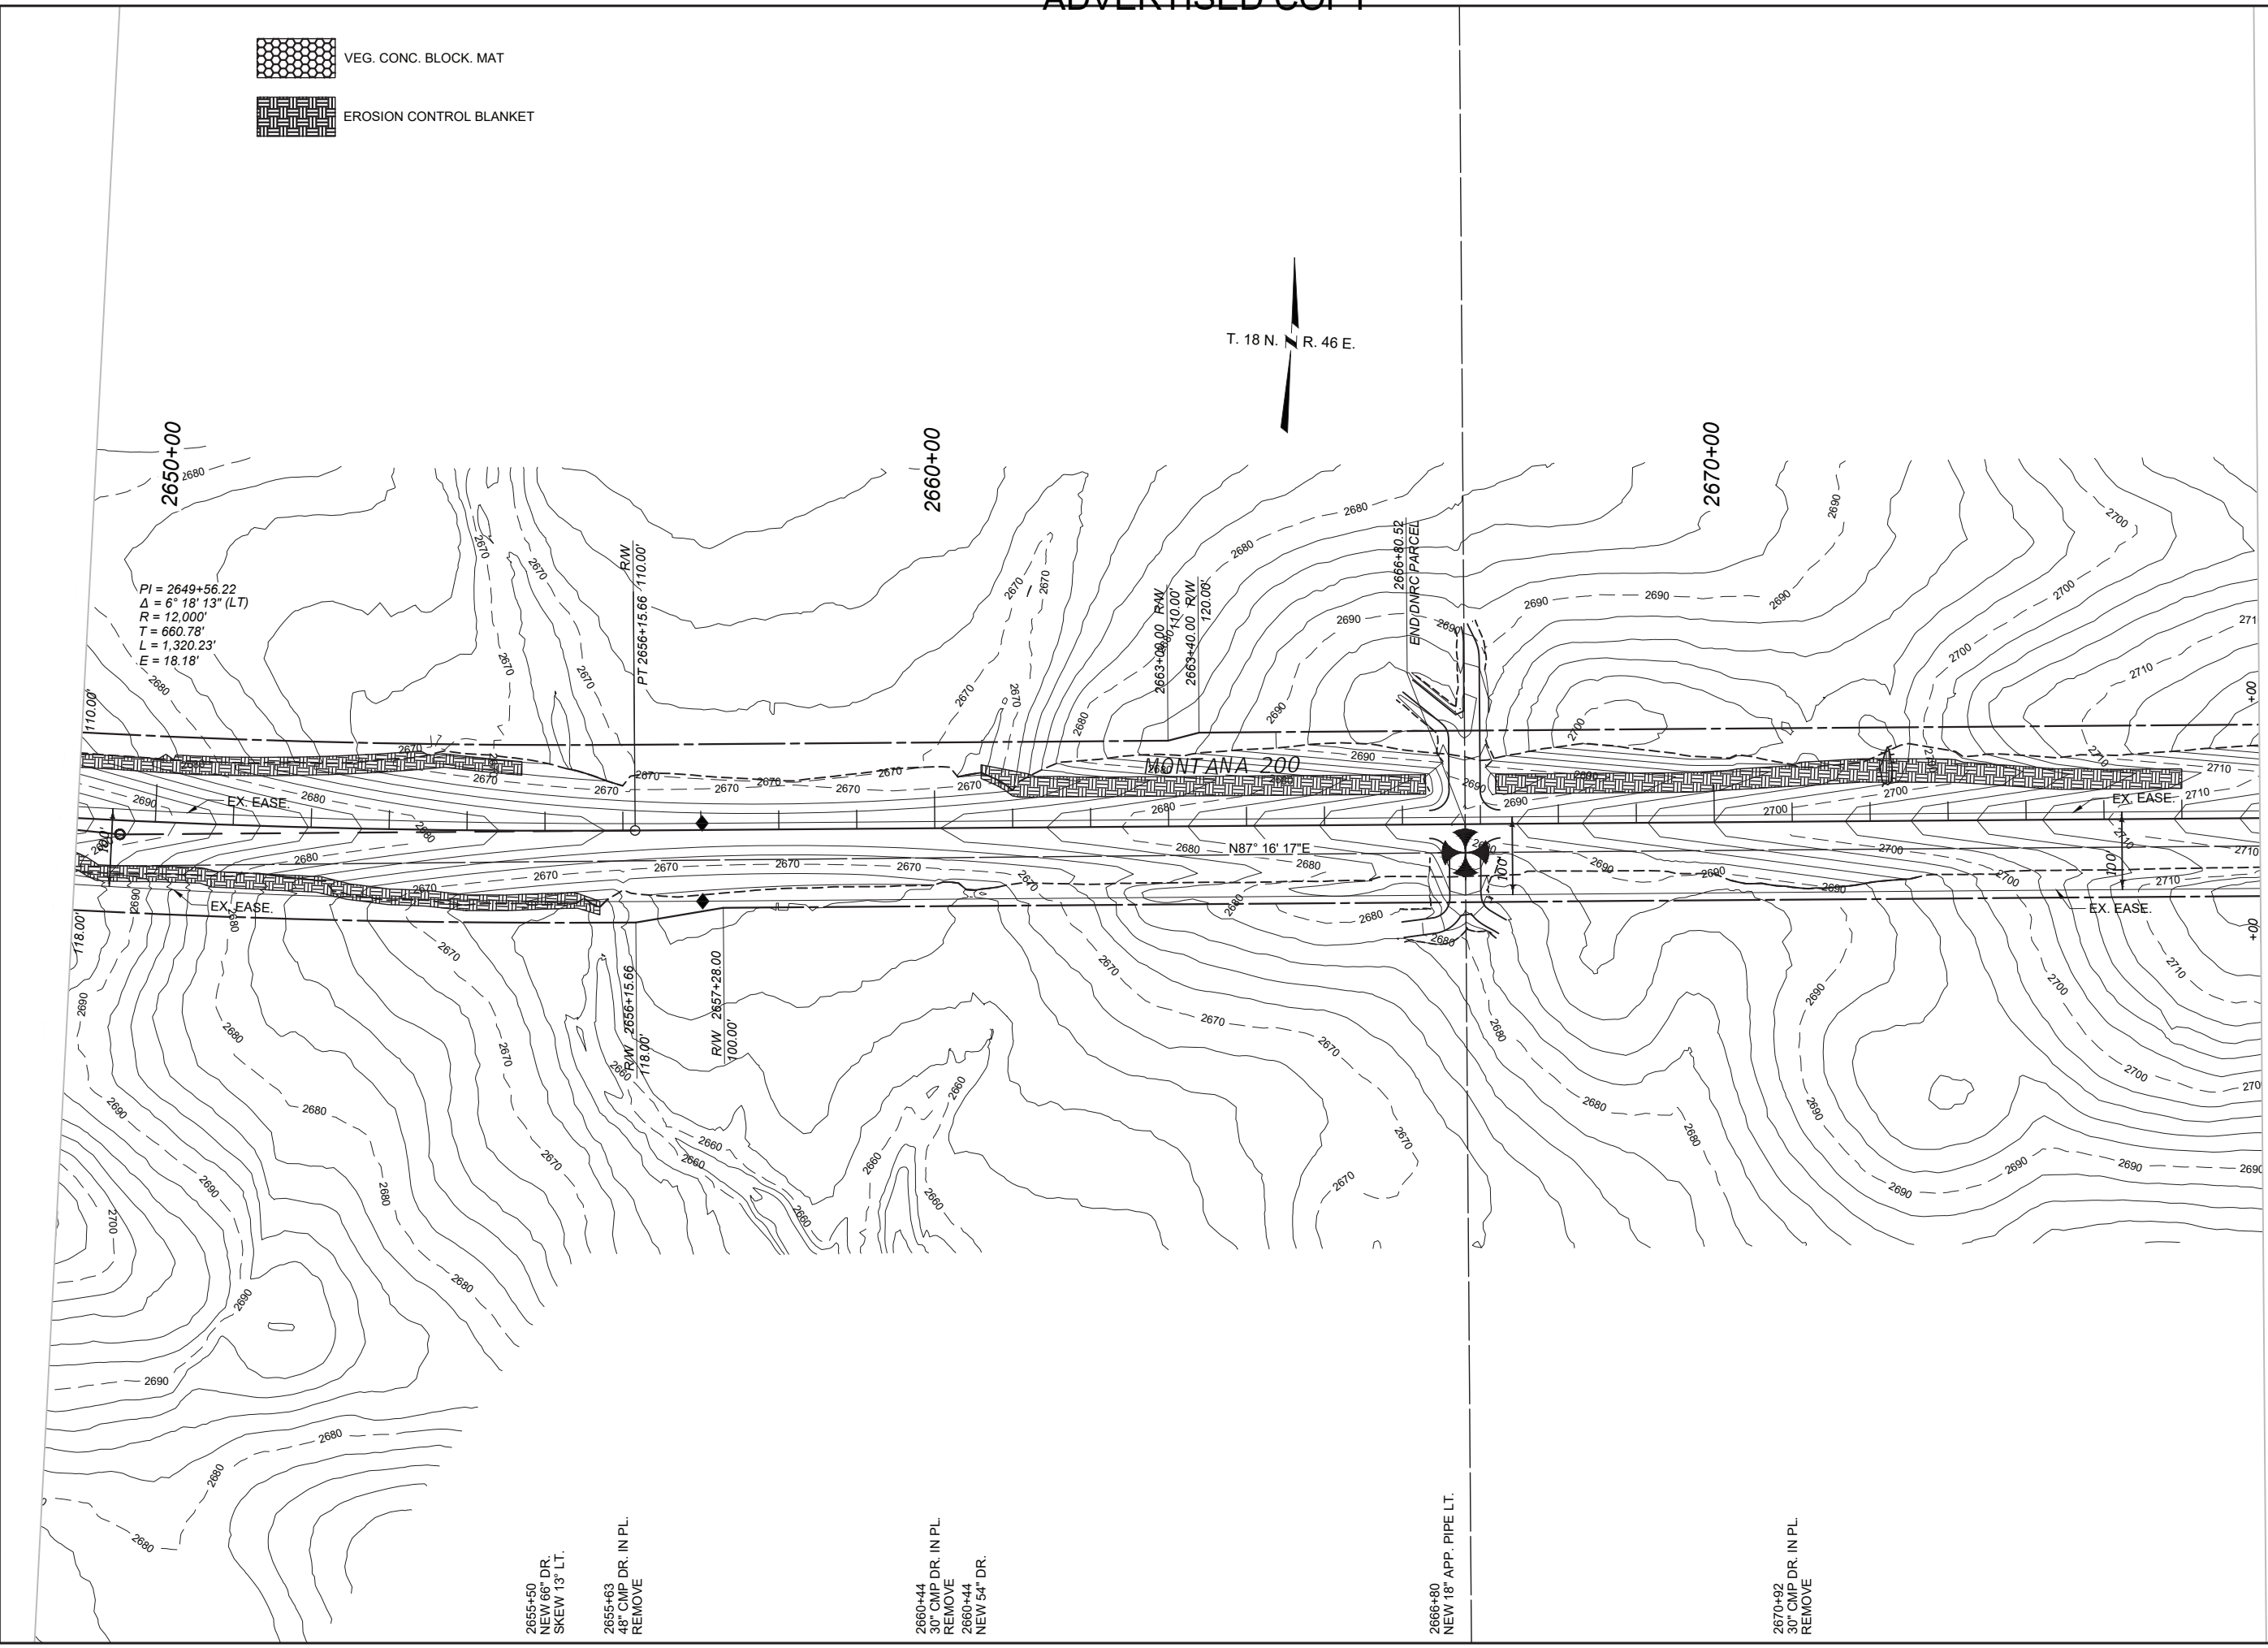


 MONTANA <i>Department of Transportation</i>		DESIGNED BY			PROJECT NAME BROCKWAY – WEST
		B. FRANK	03/2026	COUNTY MCCONE	
		REVIEWED BY		PROJECT ID SSS-NH 57-6(24)260	
		CHECKED BY		UPN 9728000	
		J. CERECK	03/2026		
ROAD PLANS		9728000RDER0001.DWG			
3/24/2026 8:28 AM					



VEG. CONC. BLOCK MAT



EROSION CONTROL BLANKET

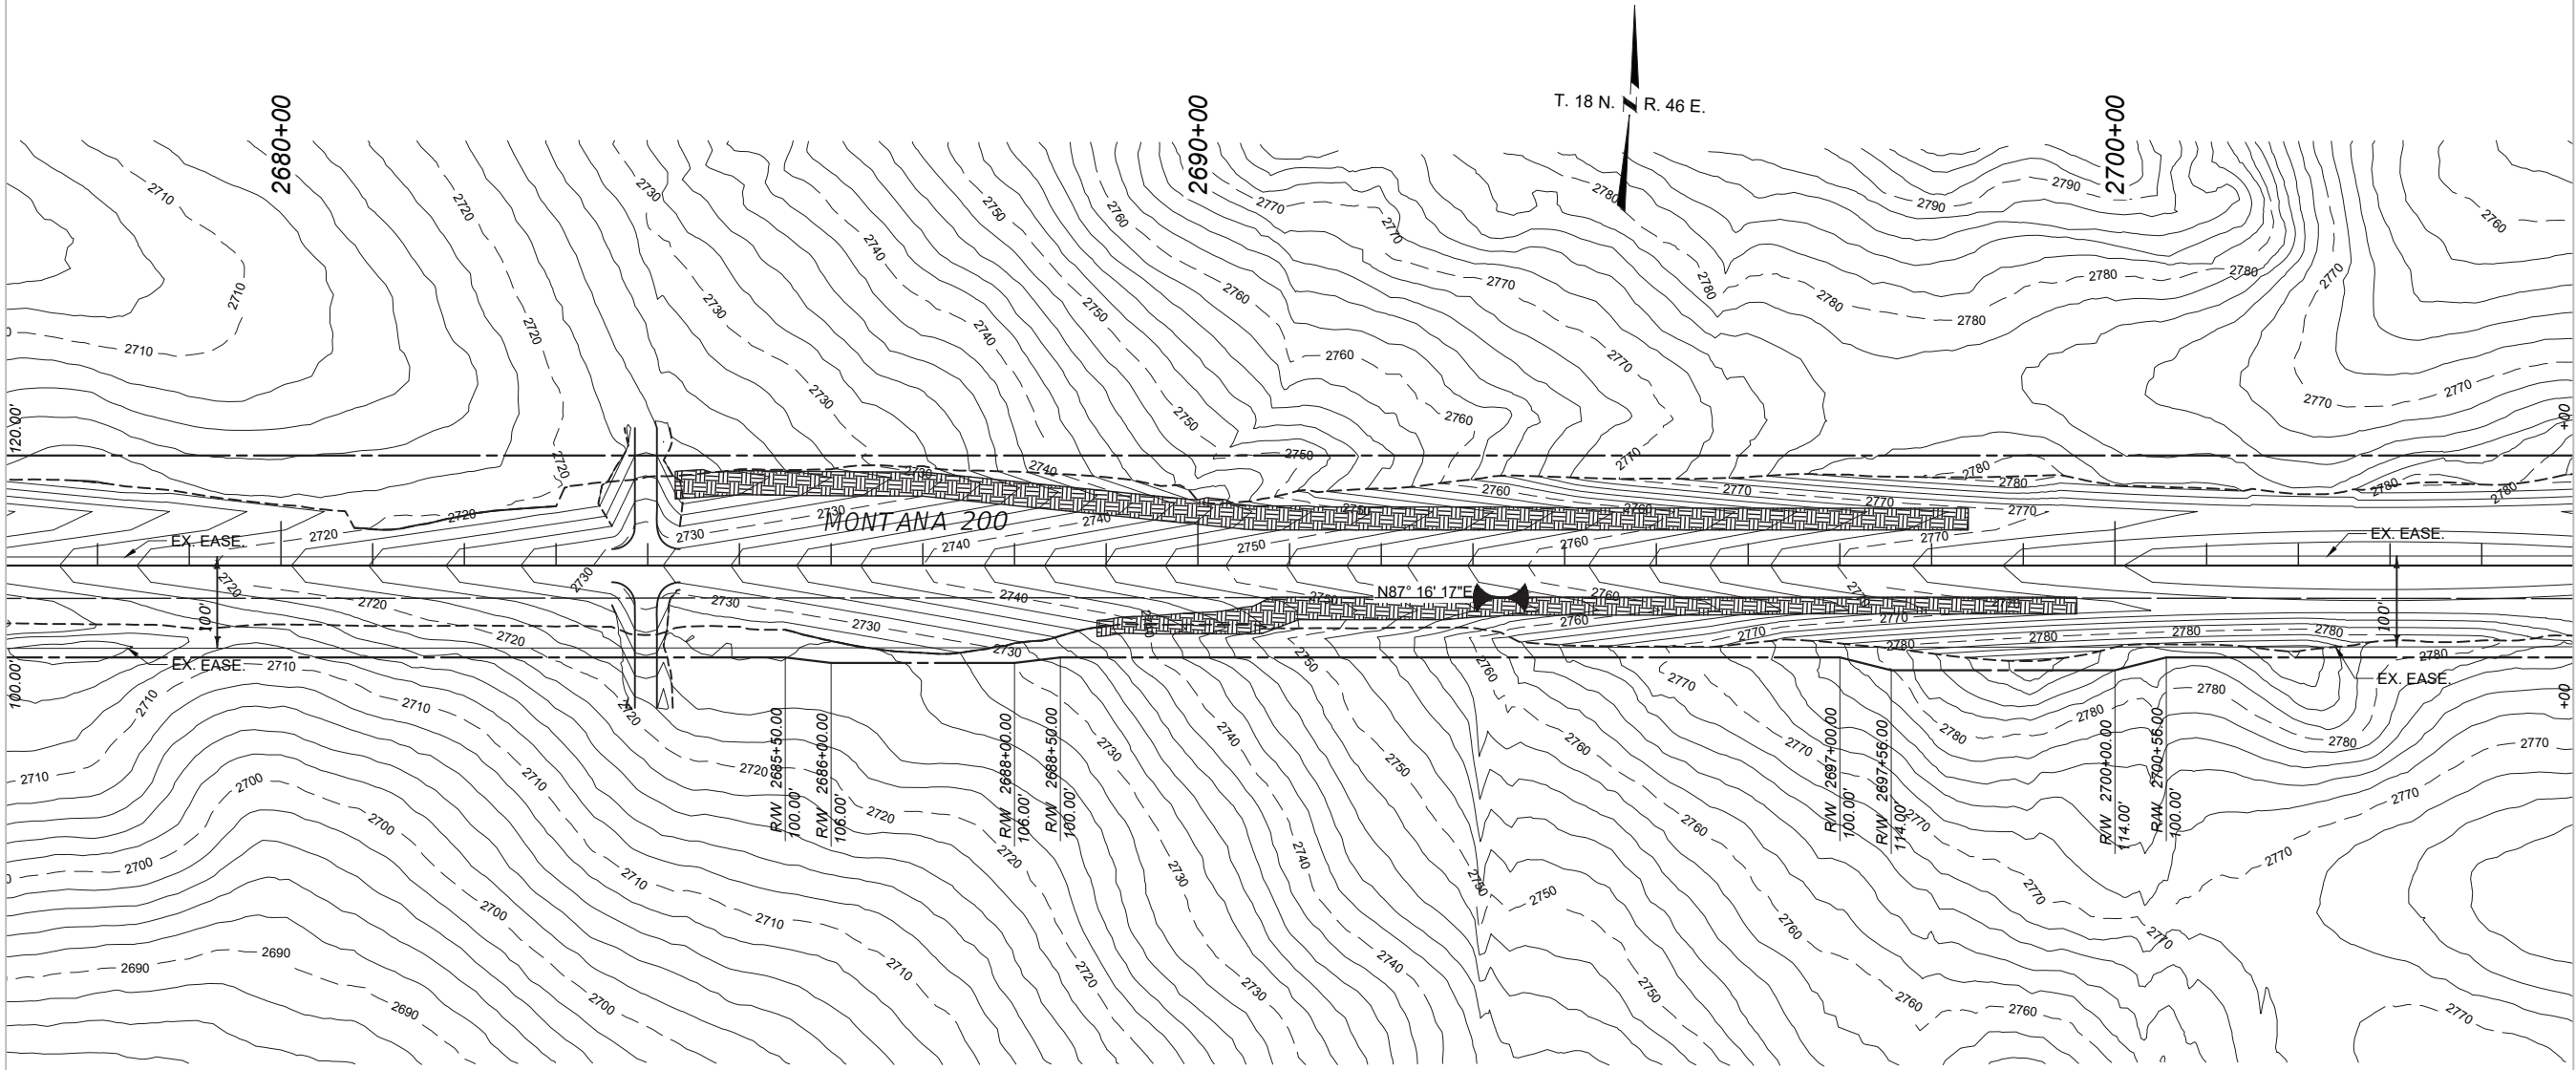

2683+98
NEW 36" APP. PIPE I.T.


SHEET NO.		10		EROSION CONTROL PLANS			
 ROAD PLANS		PROJECT NAME				BROCKWAY – WEST	
		COUNTY				MCCONE	
		PROJECT ID				SSS-NH 57-6(24)260	
		UPN				9728000	
DESIGNED BY		B. FRANK		03/2026		9728000RDER0001.DWG	
REVIEWED BY							
CHECKED BY		J. CERECK		03/2026			
3/24/2026 8:28 AM							



VEG. CONC. BLOCK. MAT



EROSION CONTROL BLANKET

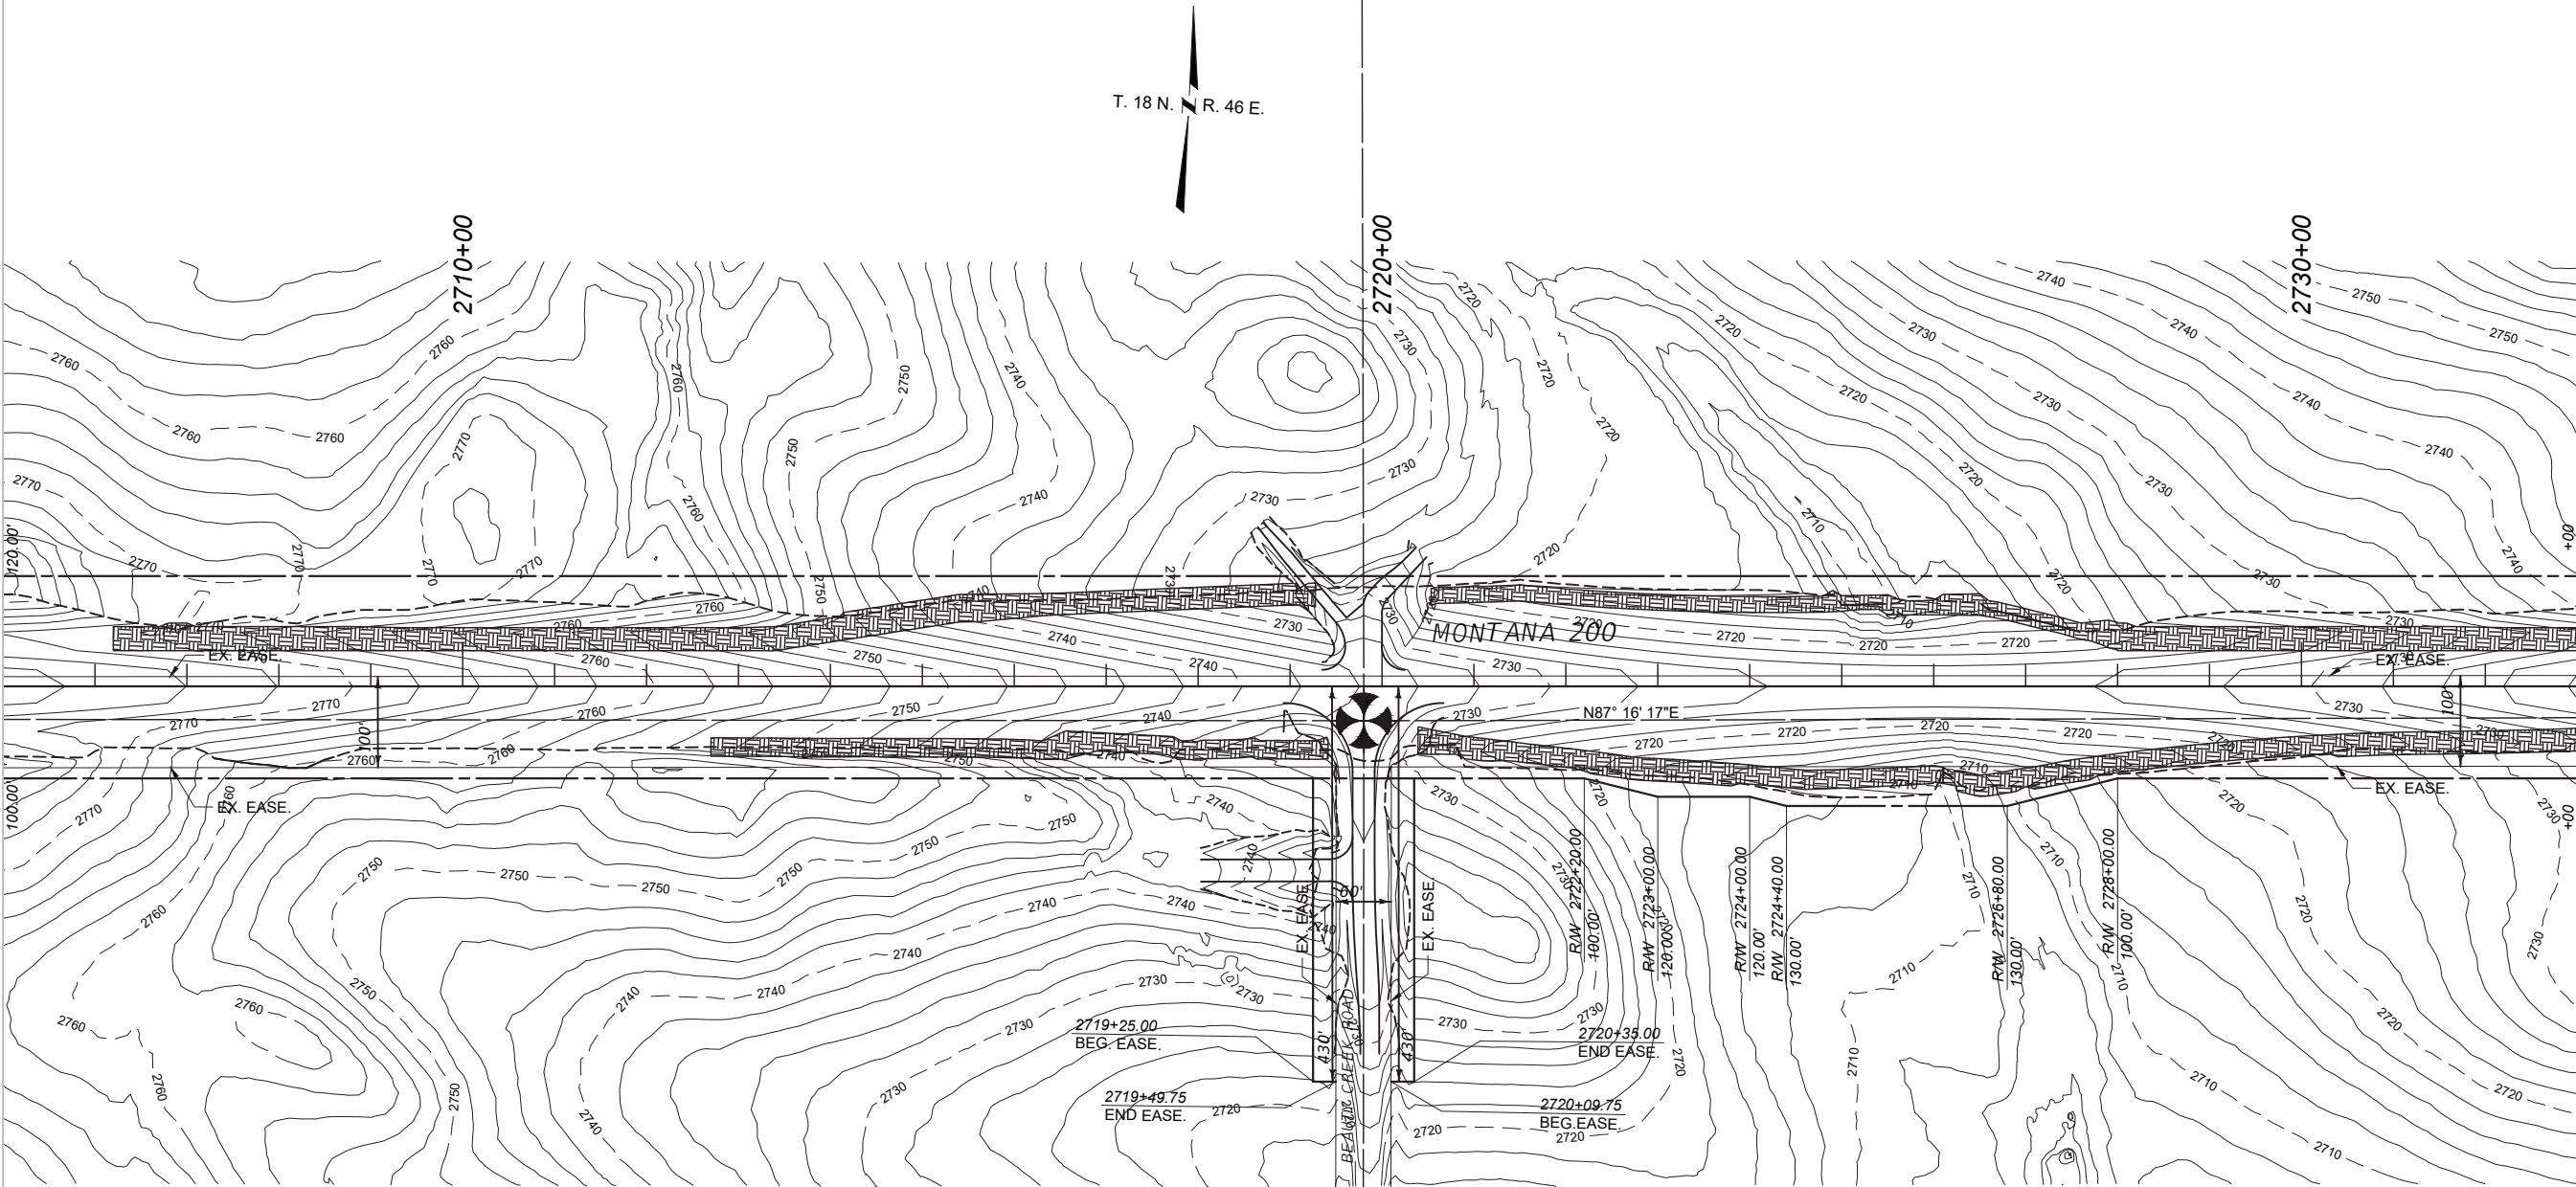

2717+56
18" CMP APP. PIPE IN PL. RT.
REMOVE
2719+80
NEW 18" APP. PIPE LT.

2719+80
NEW 24" APP. PIPE RT.
2719+80
15" CMP APP. PIPE IN PL. RT.
REMOVE

2725+71
NEW 66" DR.
SKEW 24° LT.

2726+11
5' x 4' TIMBER BOX IN PL.
REMOVE


		DESIGNED BY	PROJECT NAME	
		B. FRANK	BROCKWAY - WEST	
ROAD PLANS		REVIEWED BY	COUNTY	EROSION CONTROL PLANS
			MCCONE	
		CHECKED BY	PROJECT ID	
		J. CERECK	SSS-NH 57-6(24)260	
3/24/2026 8:28 AM			UPN	
			9728000RDER001.DWG	9728000



VEG. CONC. BLOCK. MAT



EROSION CONTROL BLANKET

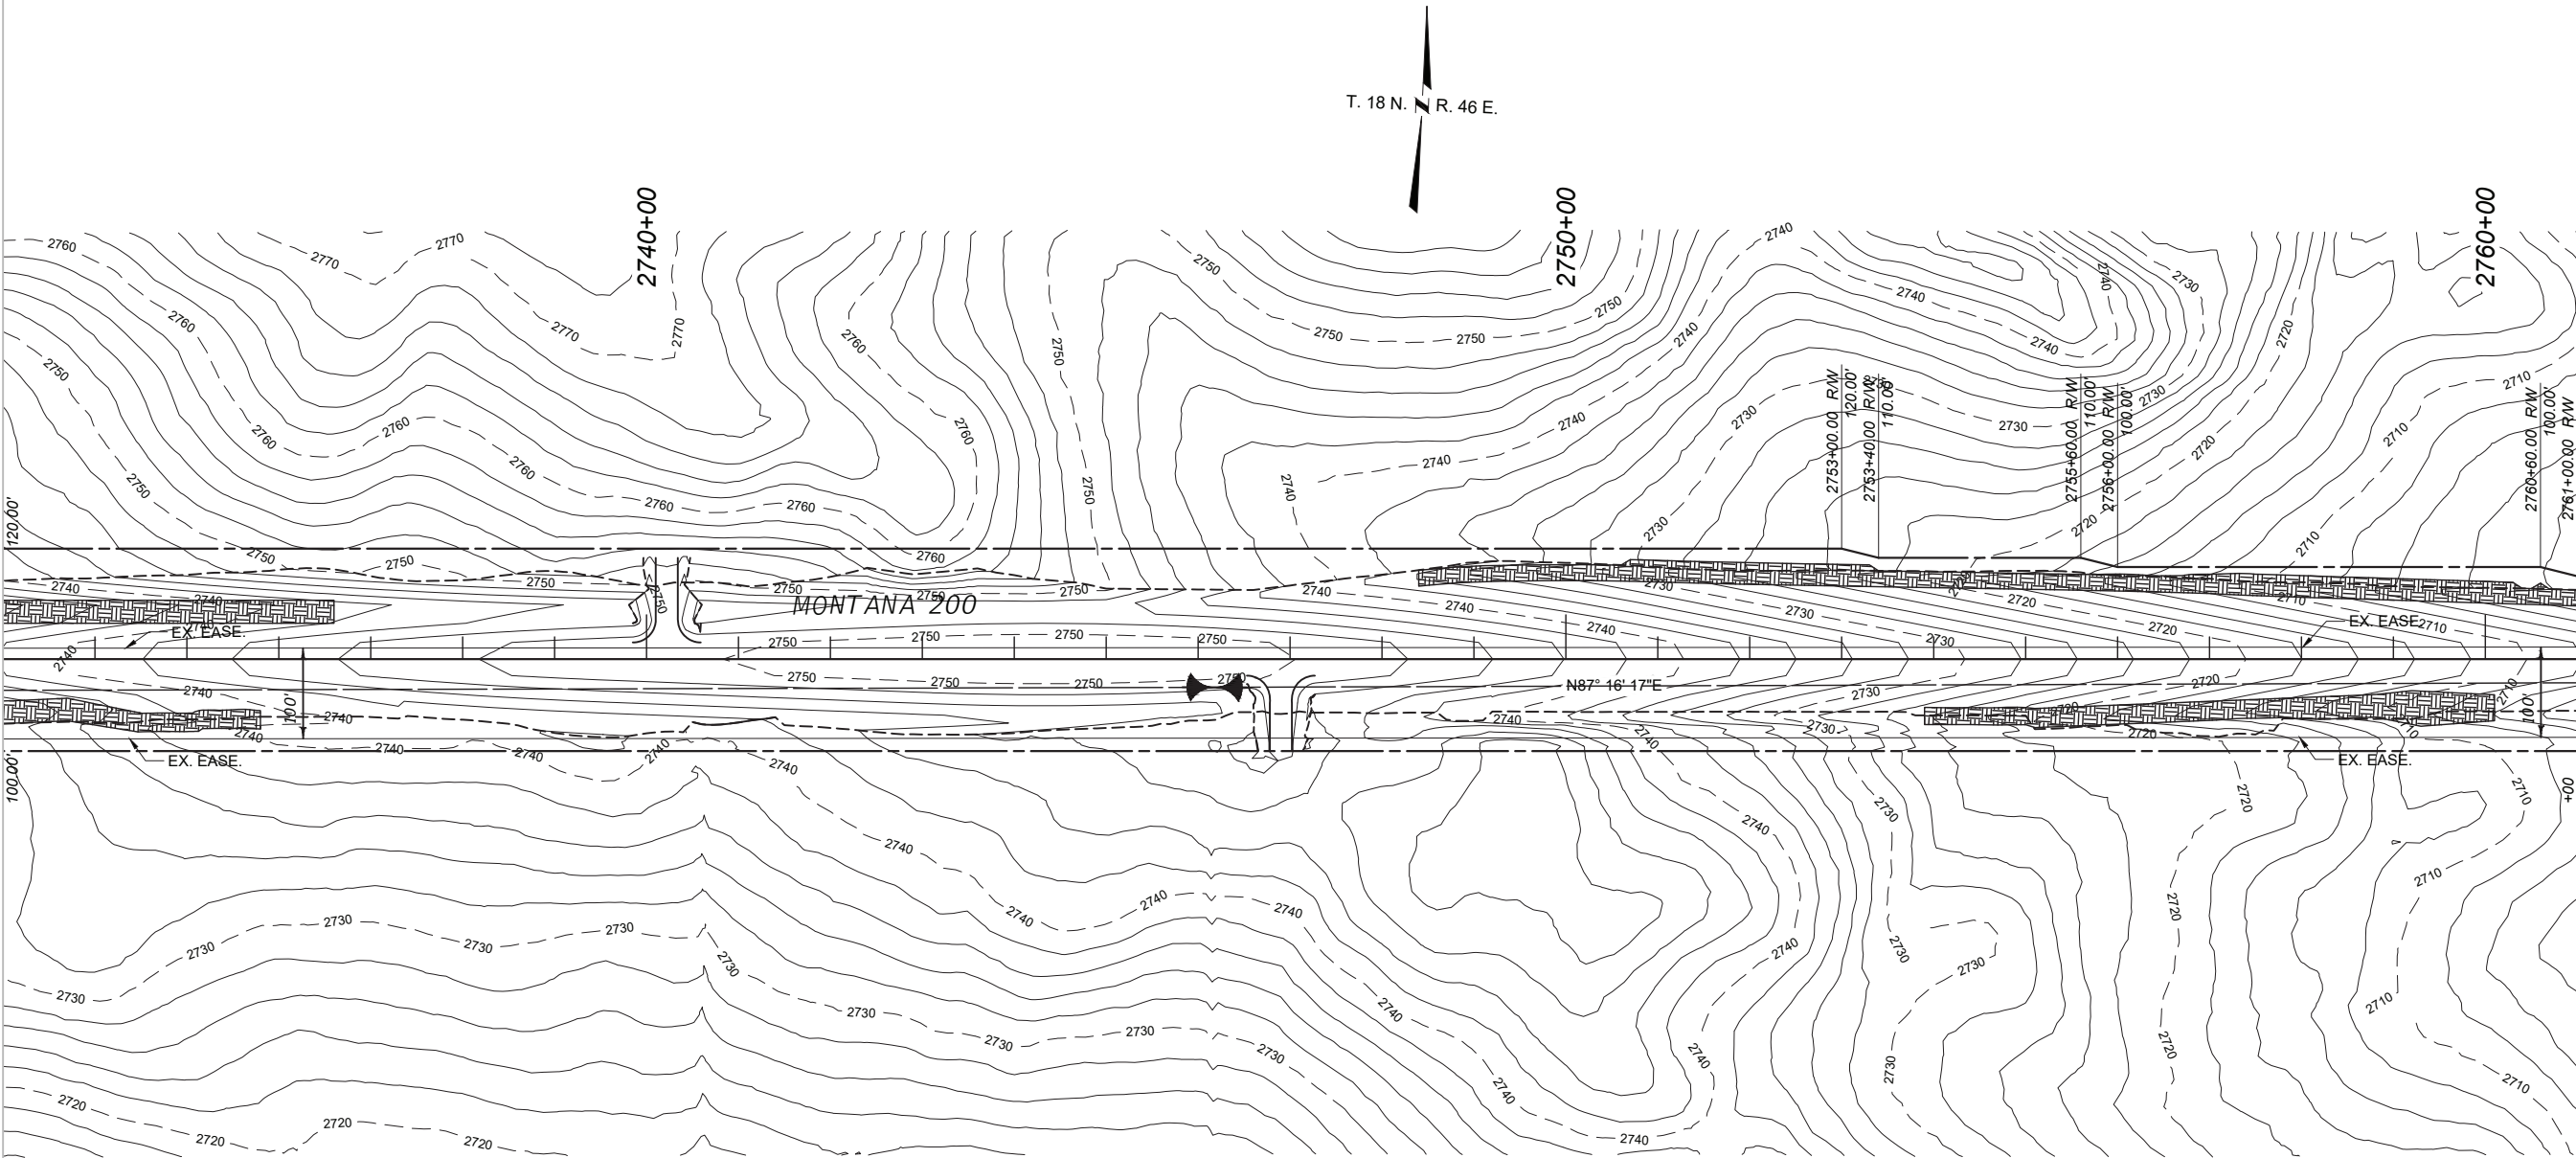

2740+22
NEW 18" APP. PIPE I.T.
2740+42
24" CMP DR. IN PL.
REMOVE

SHEET NO.

12

EROSION CONTROL
PLANS

PROJECT NAME
BROCKWAY – WEST

COUNTY

MCCONE

PROJECT ID

SSS-NH 57-6(24)260

UPN

9728000

DESIGNED BY

B. FRANK 03/2026

REVIEWED BY

CHECKED BY


J. CERECK 03/2026

9728000RDER0001.DWG



ROAD PLANS

3/24/2026 8:28 AM

 


VEG. CONC. BLOCK. MAT



EROSION CONTROL BLANKET



OUTLET APRON

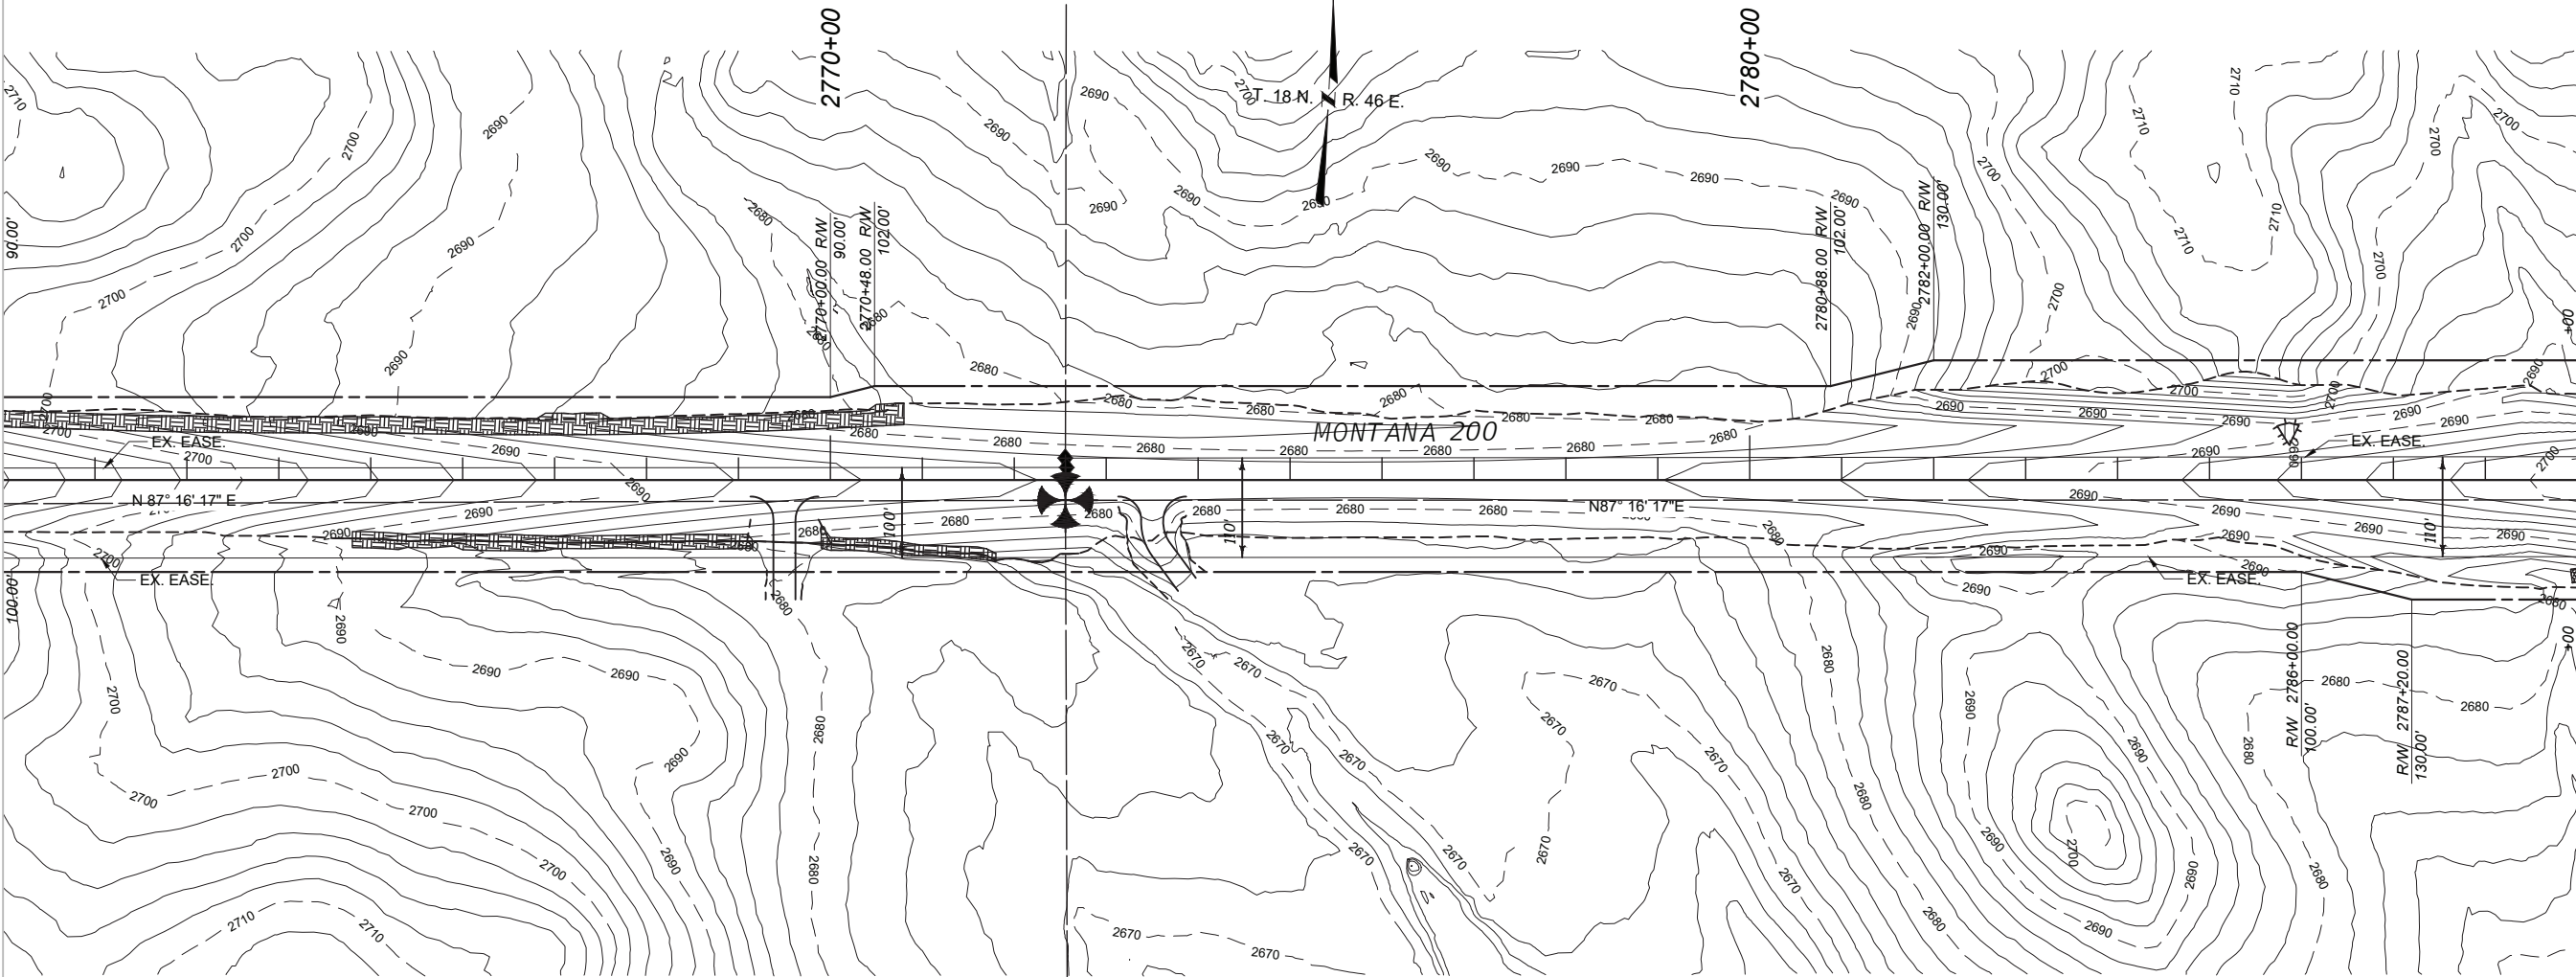

2769+50
NEW 18" APP. PIPE RT.

2771+50
NEW 60" DR.
SKEW 43° LT.

2771+59
48" CMP DR. IN PL.
REMOVE

2779+43
24" CMP DR. IN PL.
REMOVE

2788+86
NEW 30" DR.
SKEW 7° LT.

2788+96
36" CMP DR. IN PL.
REMOVE


SHEET NO.		13	
 MONTANA <i>Department of Transportation</i> ROAD PLANS		PROJECT NAME BROCKWAY – WEST	
		COUNTY MCCONE	
		PROJECT ID SSS-NH 57-6(24)260	
		UPN 9728000	
		9728000RDER0001.DWG	
3/24/2026 8:28 AM			

- 

VEG. CONC. BLOCK. MAT
- 

EROSION CONTROL BLANKET
- 

OUTLET APRON

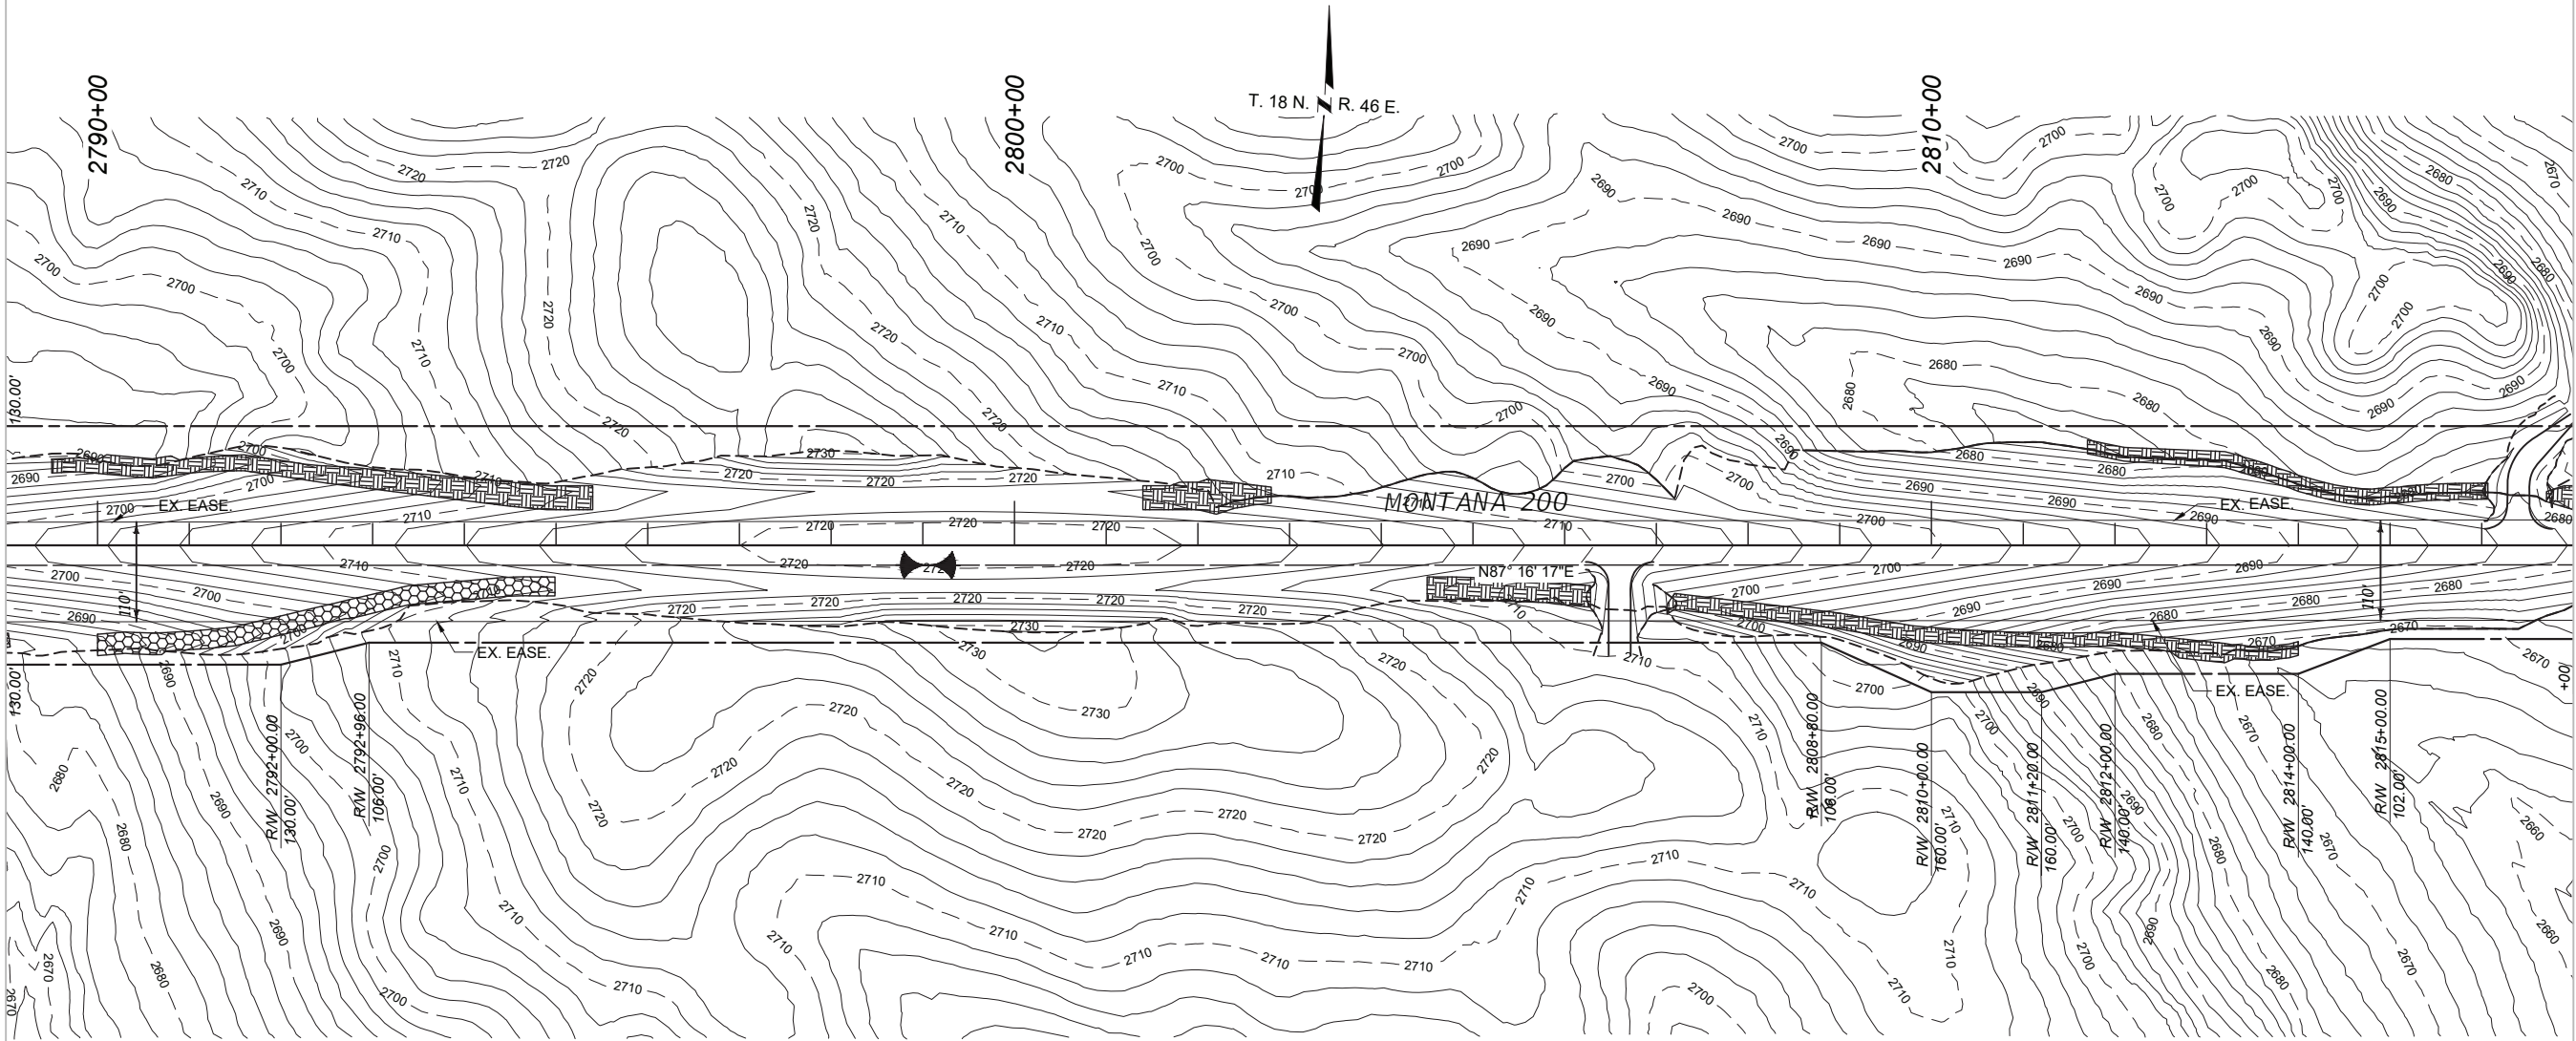

2806+60
24" CMP DR. IN PL.
REMOVE
2806+60
NEW 18" APP. PIPE RT.

2812+50
NEW 42" DR.
SKEW 37° LT.

2812+79
30" CMP DR. IN PL.
REMOVE

2816+24
24" CMP DR. IN PL.
REMOVE
2816+40
NEW 18" APP. PIPE LT.


		DESIGNED BY	PROJECT NAME	
		B. FRANK	BROCKWAY – WEST	
ROAD PLANS		REVIEWED BY	COUNTY	MC CONE
		CHECKED BY	PROJECT ID	SSS-NH 57-6(24)260
		J. CERECK	UPN	9728000
		9728000RDER0001.DWG		
		3/24/2026 8:28 AM		
		SHEET NO. 14		
		EROSION CONTROL PLANS		



VEG. CONC. BLOCK. MAT



EROSION CONTROL BLANKET

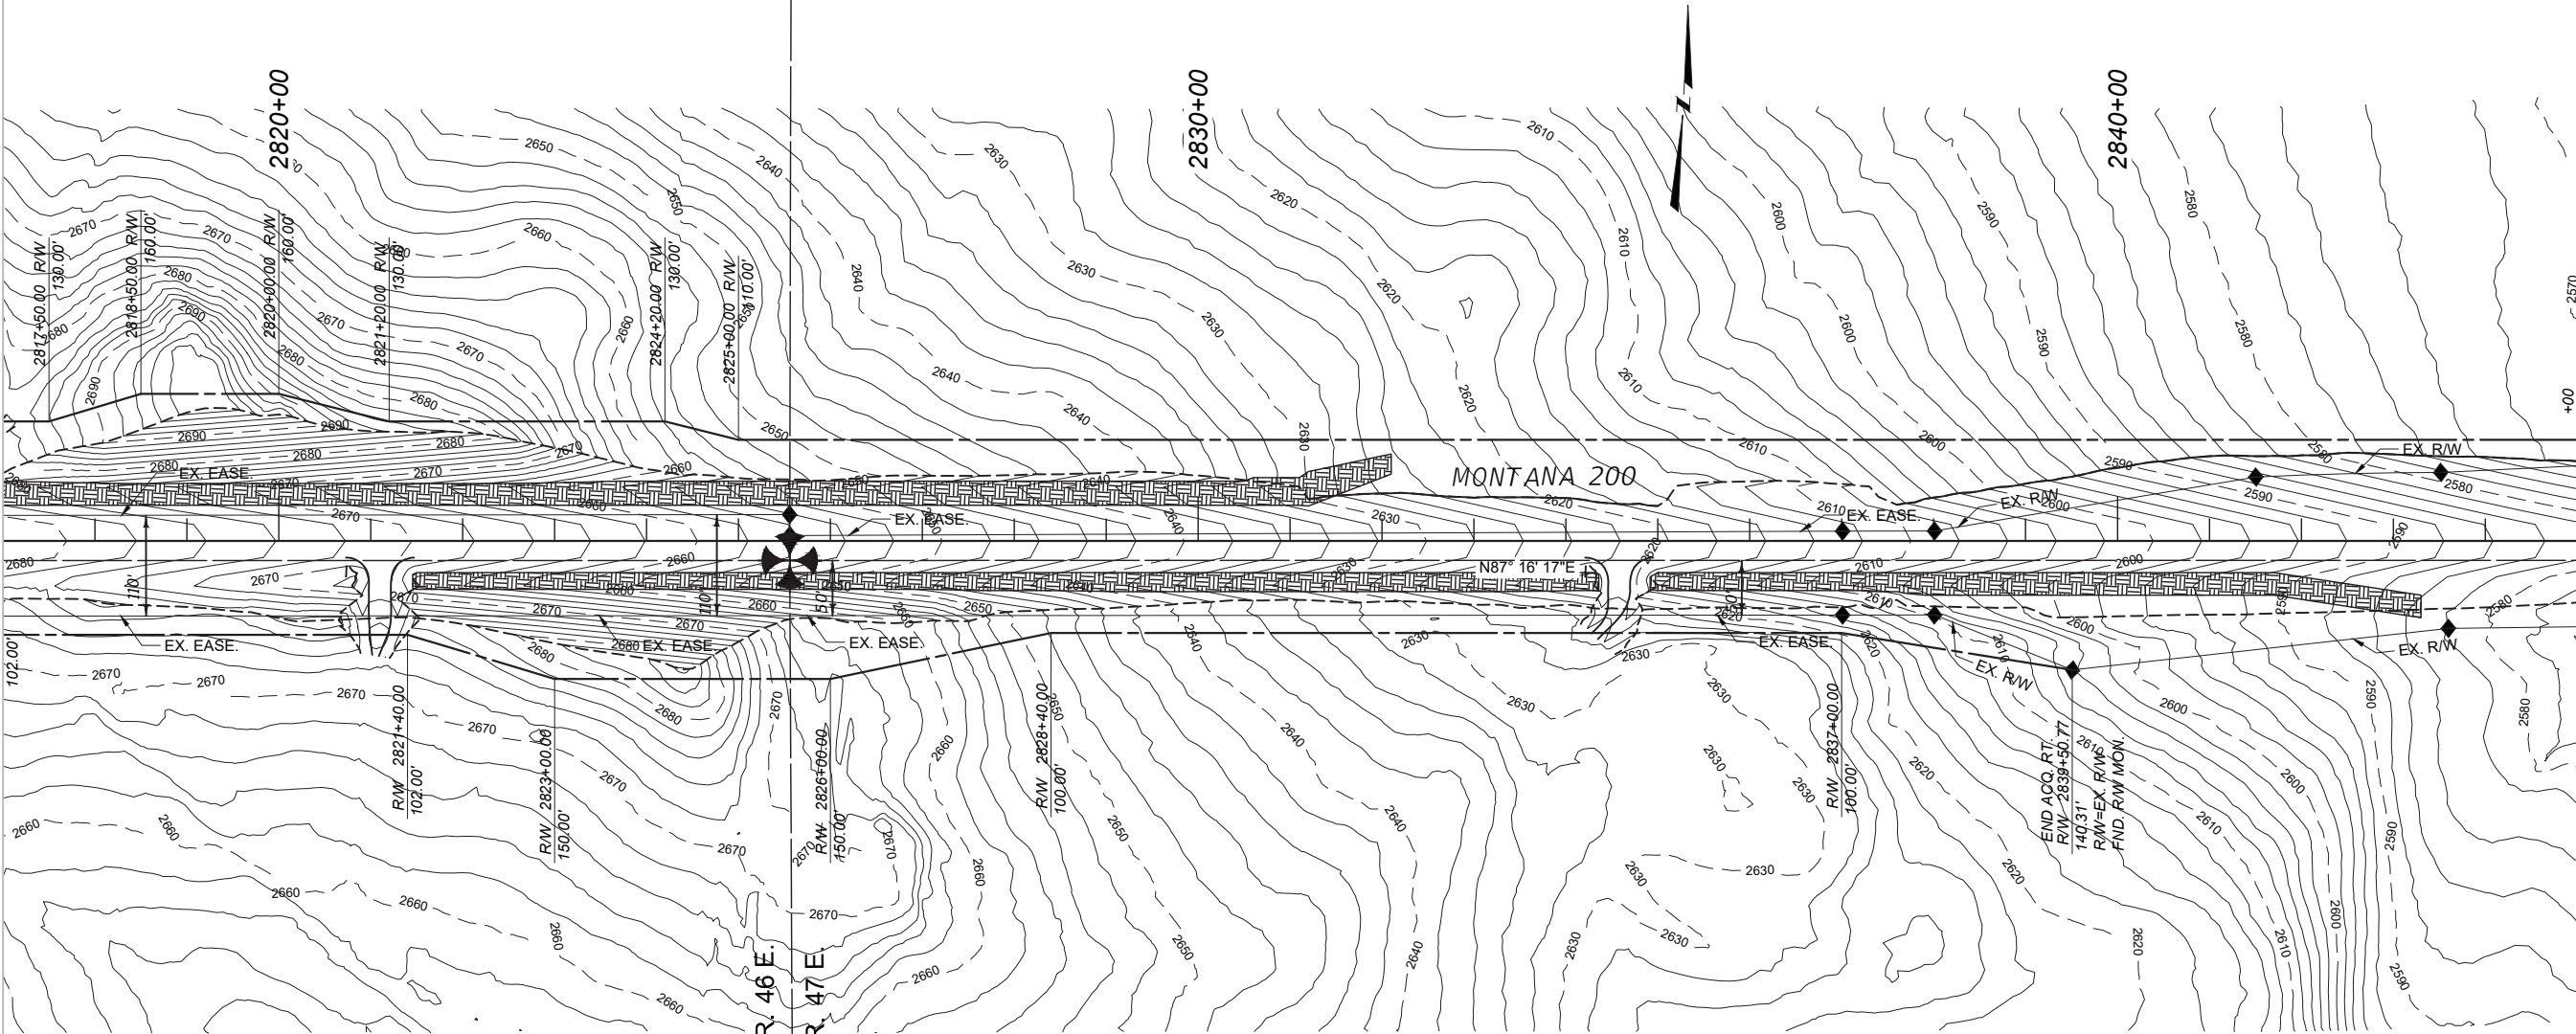

2821+10
NEW 18" APP. PIPE RT.

T. 18 N., R. 46 E.

T. 18 N., R. 47 E.

2826+22
15" CMP APP. PIPE IN PL. RT.
REMOVE

2834+58
NEW 18" APP. PIPE RT.
2834+60
24" CMP DR. IN PL.
REMOVE

 MONTANA <i>Department of Transportation</i>		ROAD PLANS		3/24/2026 8:29 AM		9728000RDER0001.DWG		PROJECT NAME		EROSION CONTROL PLANS		15		SHEET NO.	
								BROCKWAY – WEST							
DESIGNED BY		COUNTY													
B. FRANK		MCCONE													
REVIEWED BY		PROJECT ID													
		SSS-NH 57-6(24)260		UPN		9728000									
CHECKED BY															
J. CERECK		03/2026													

EROSION CONTROL PLANS

BROCKWAY – WEST

MCCONE

SSS-NH 57-6(24)260

9728000

PROJECT NAME

COUNTY

PROJECT ID

UPN

DESIGNED BY	
-------------	--

B. FRANK	03/2026
----------	---------

B. FRANK	03/2026
----------	---------

REVIEWED BY

CHECKED BY

1560

03/2020	9728000DERO001.DWG
---------	--------------------






MONTANA
Department of Transportation

MONTANA
Department of Transportation

ROAD PLANS

3/24/2026 8:29 AM

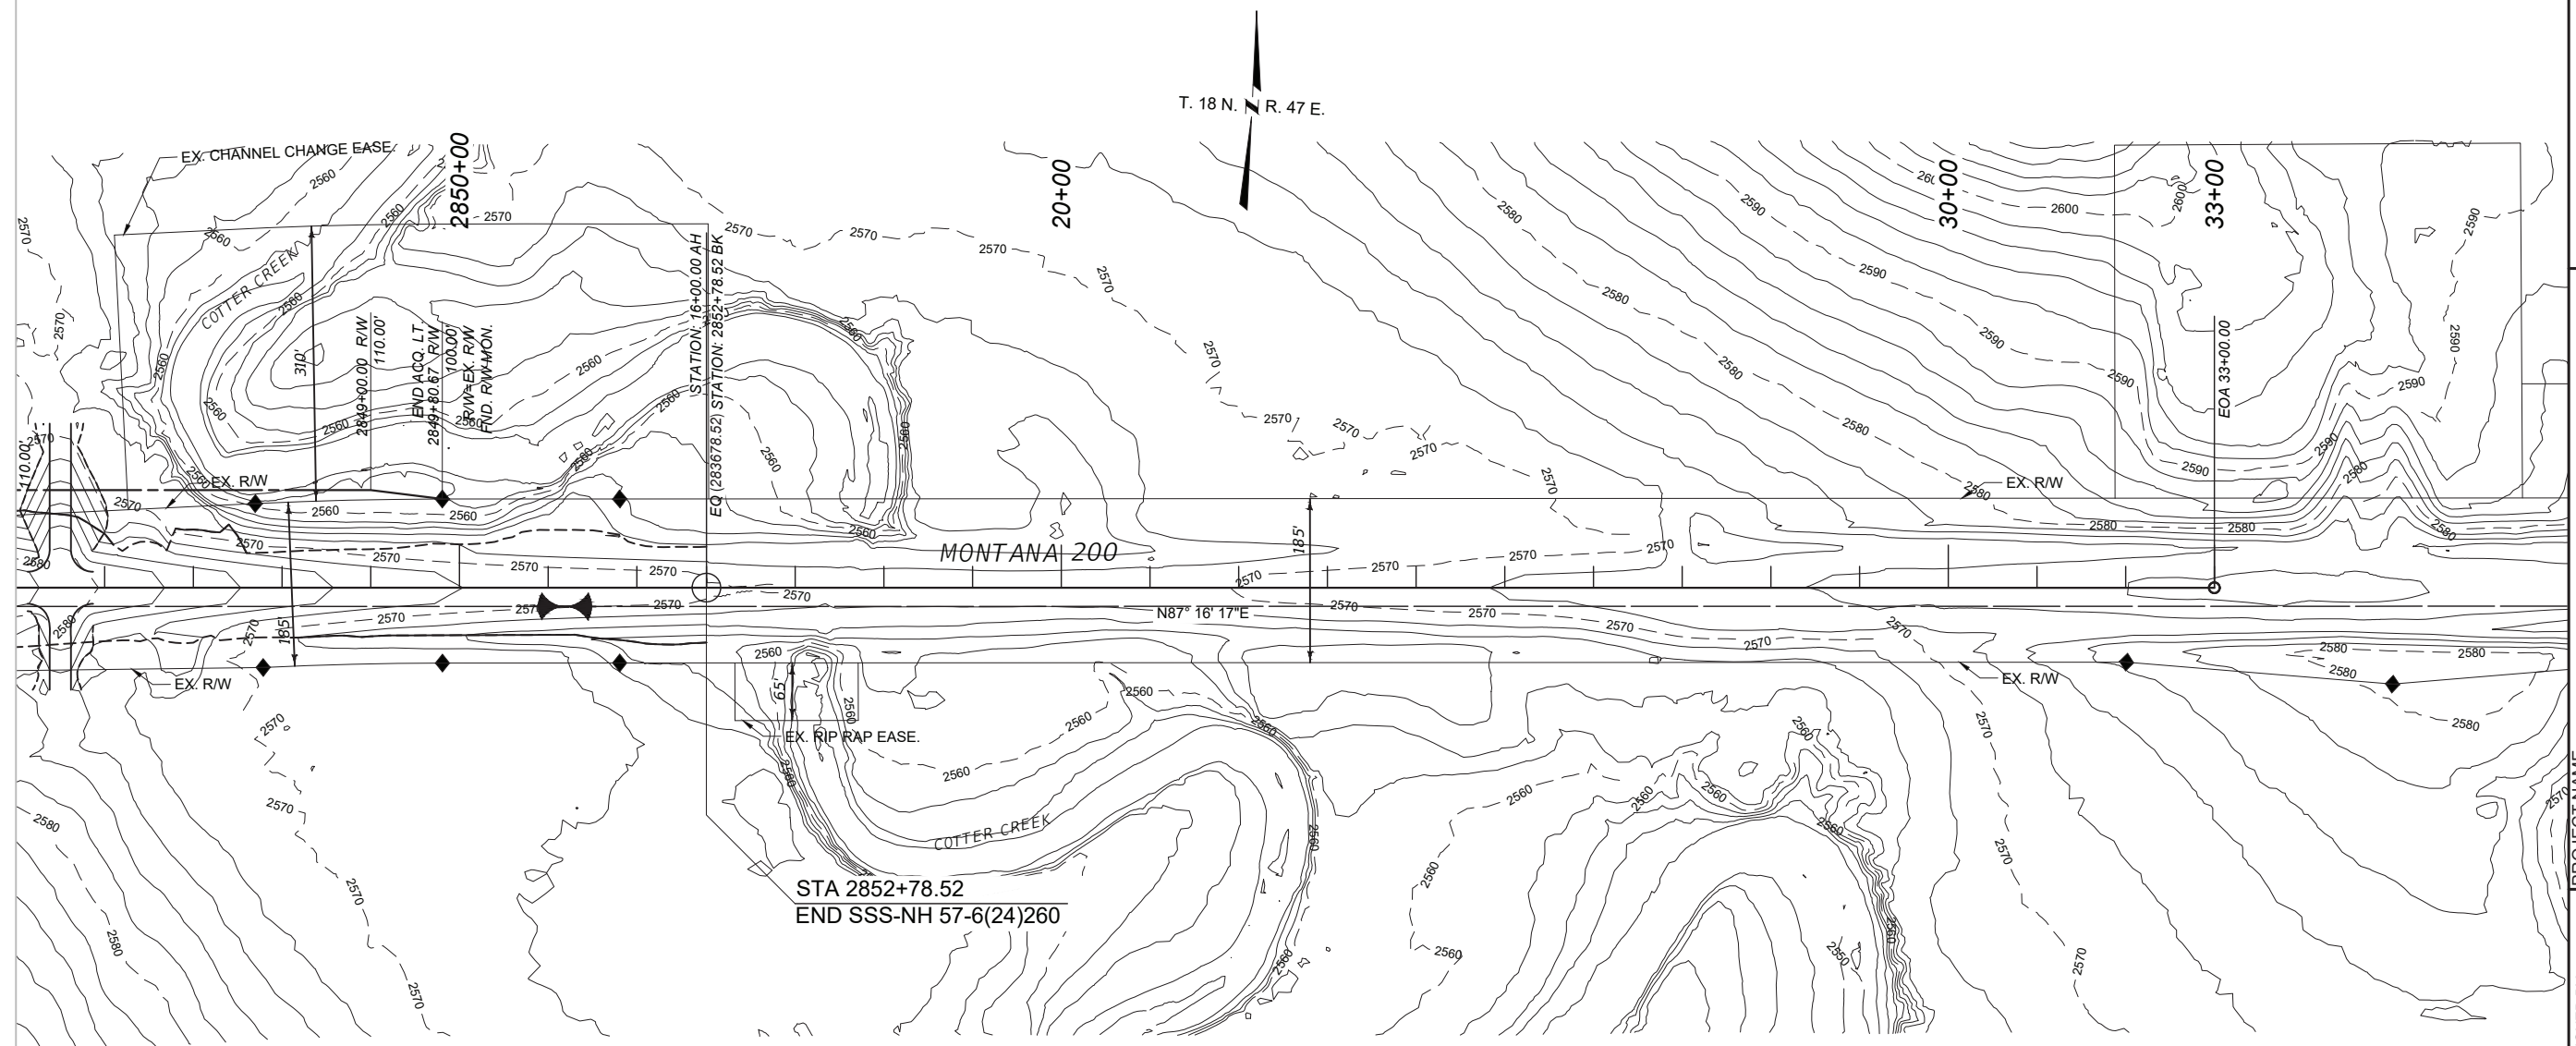  

STA 2852+78.52
END SSS-NH 57-6(24)260

END SSS-NH 57-6(24)260