


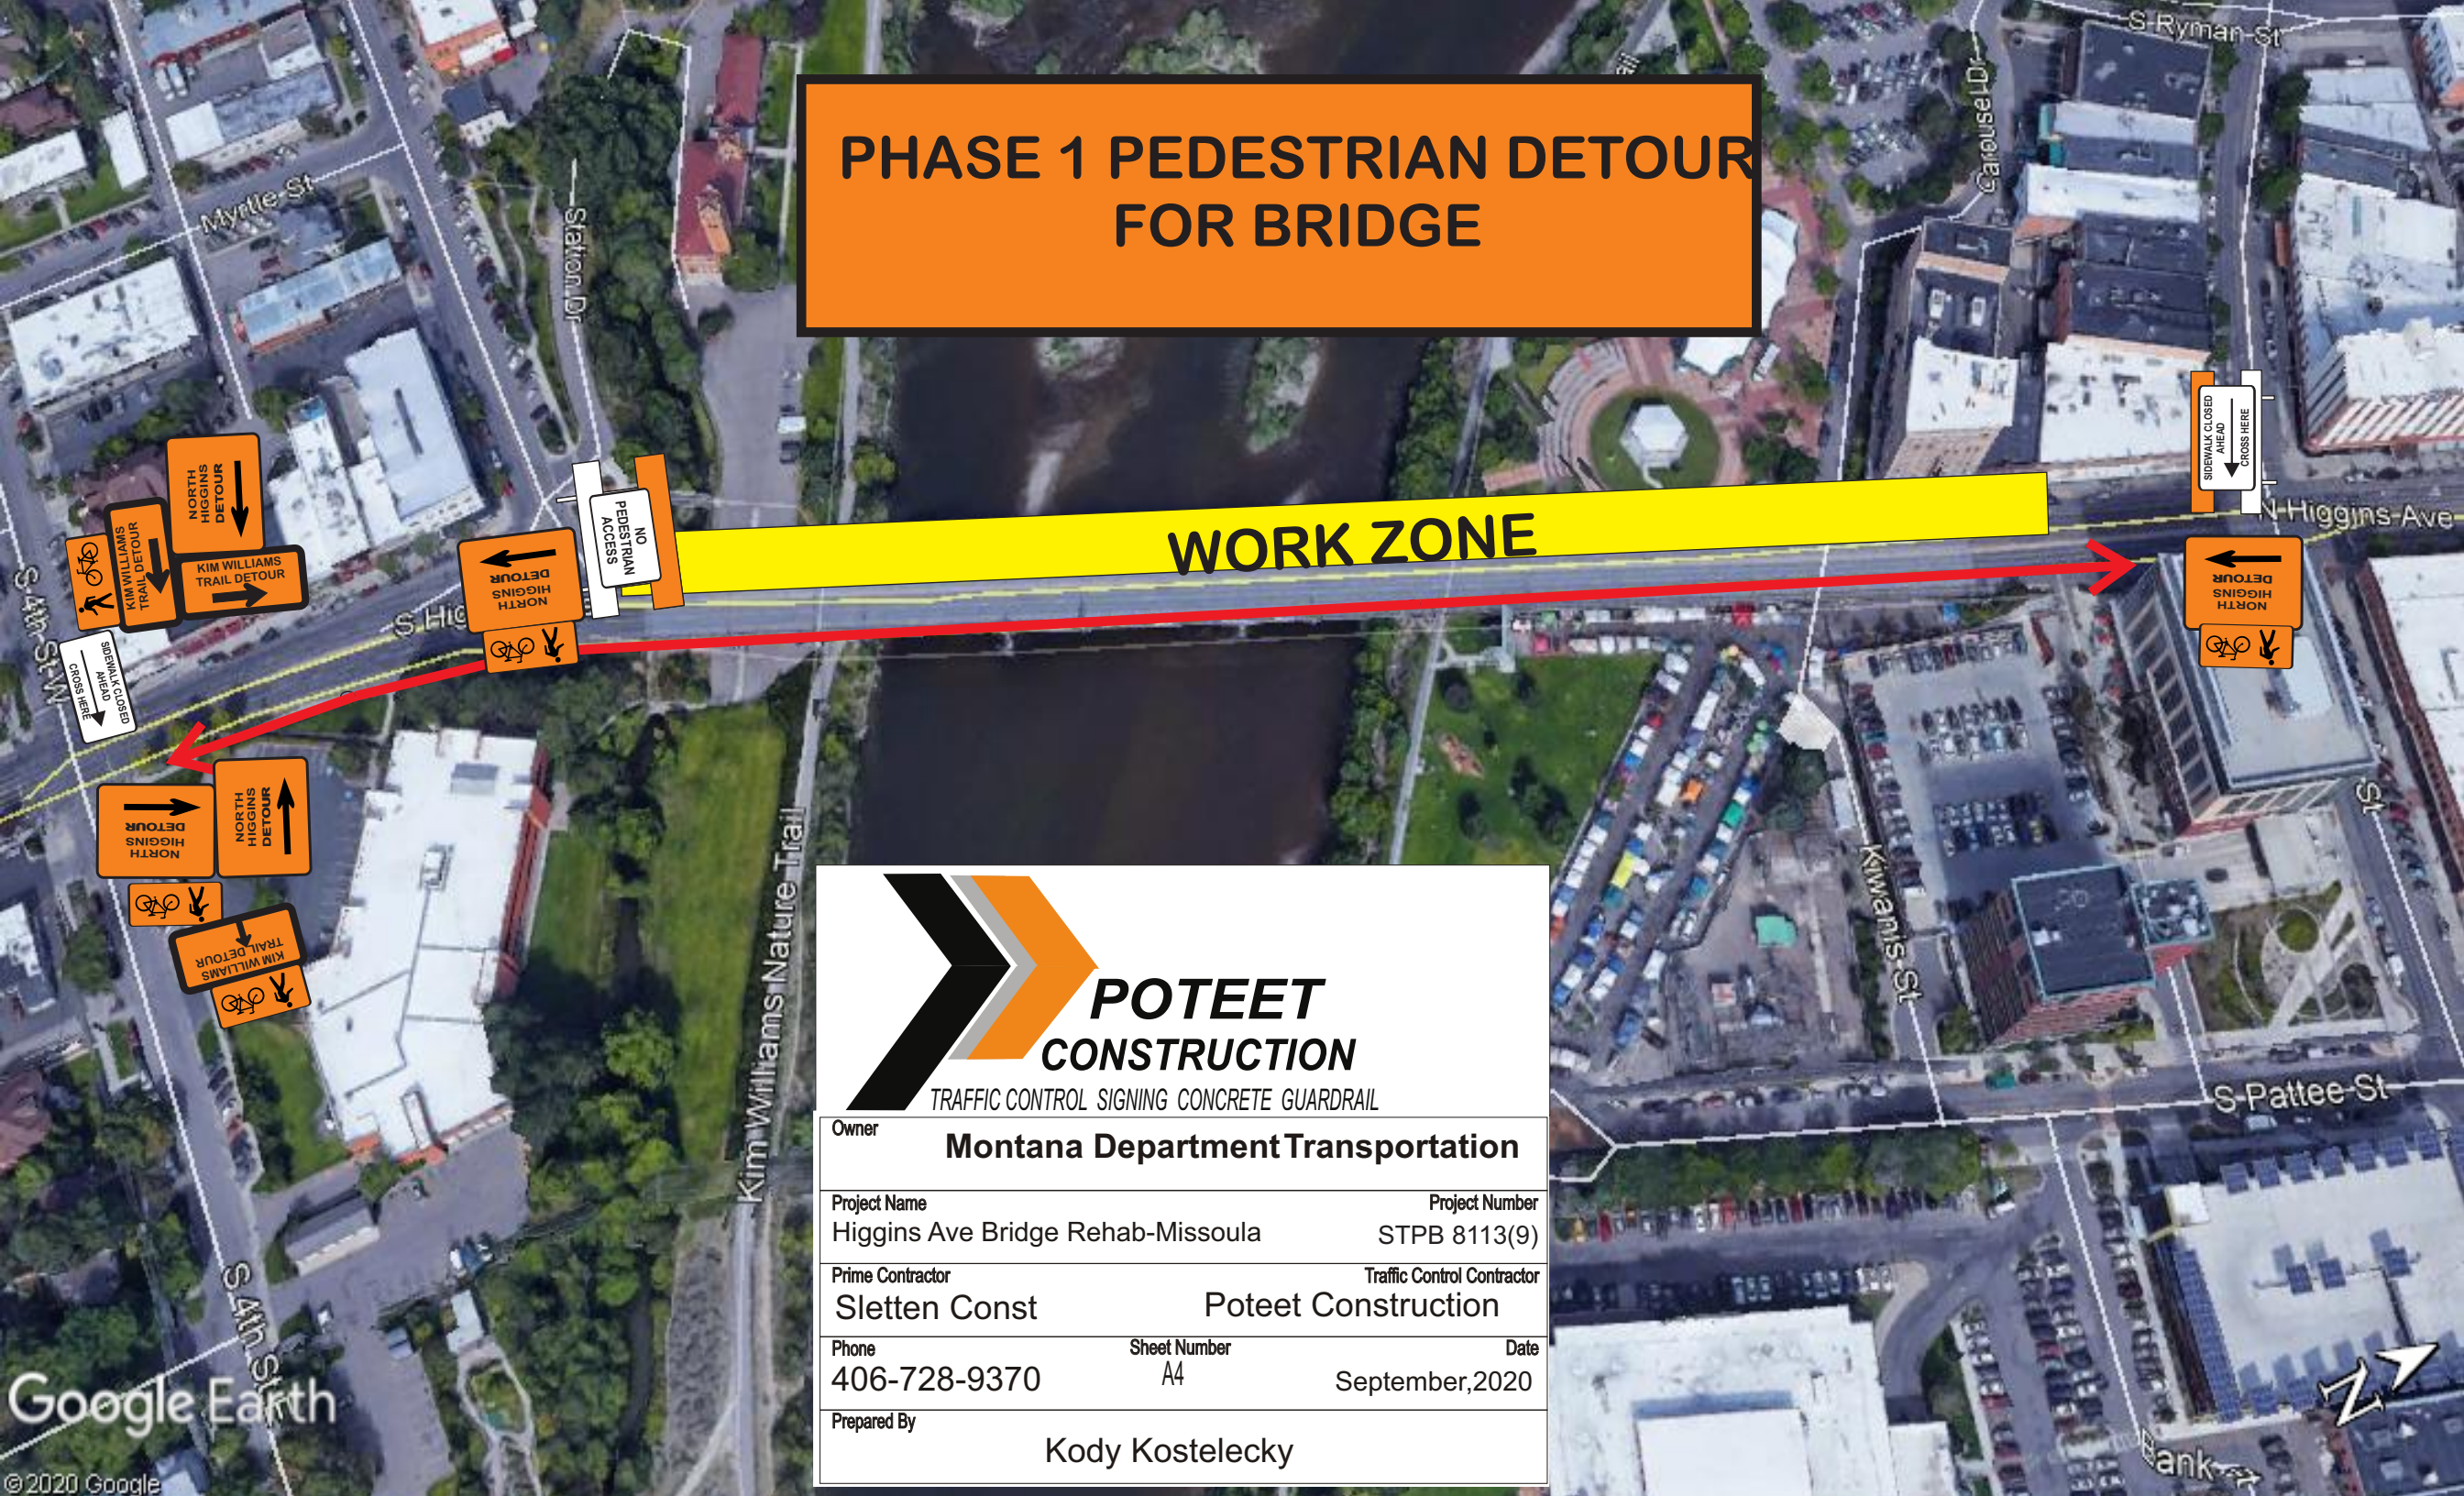
# PHASE 1 PEDESTRIAN DETOUR FOR BRIDGE

**WORK ZONE**




**POTEET  
CONSTRUCTION**  
TRAFFIC CONTROL SIGNING CONCRETE GUARDRAIL

Owner	<b>Montana Department Transportation</b>	
Project Name	Higgins Ave Bridge Rehab-Missoula	Project Number STPB 8113(9)
Prime Contractor	Sletten Const	Traffic Control Contractor Poteet Construction
Phone	406-728-9370	Sheet Number A4
		Date September, 2020
Prepared By	Kody Kostecky	



# PHASE 2 PEDESTRIAN DETOUR FOR BRIDGE

**WORK ZONE**

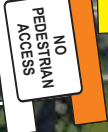

**POTEET  
CONSTRUCTION**  
TRAFFIC CONTROL SIGNING CONCRETE GUARDRAIL

Owner <b>Montana Department Transportation</b>		
Project Name Higgins Ave Bridge Rehab-Missoula	Project Number STPB 8113(9)	
Prime Contractor Sletten Const	Traffic Control Contractor Poteet Construction	
Phone 406-728-9370	Sheet Number A4	Date September, 2020
Prepared By Kody Kostelecky		

