




BUTTE INTERSTATE TRAFFIC STUDY (CN 5098)
EXISTING GEOMETRY FEATURES - MAINLINE SEGMENT 6 (M-6)

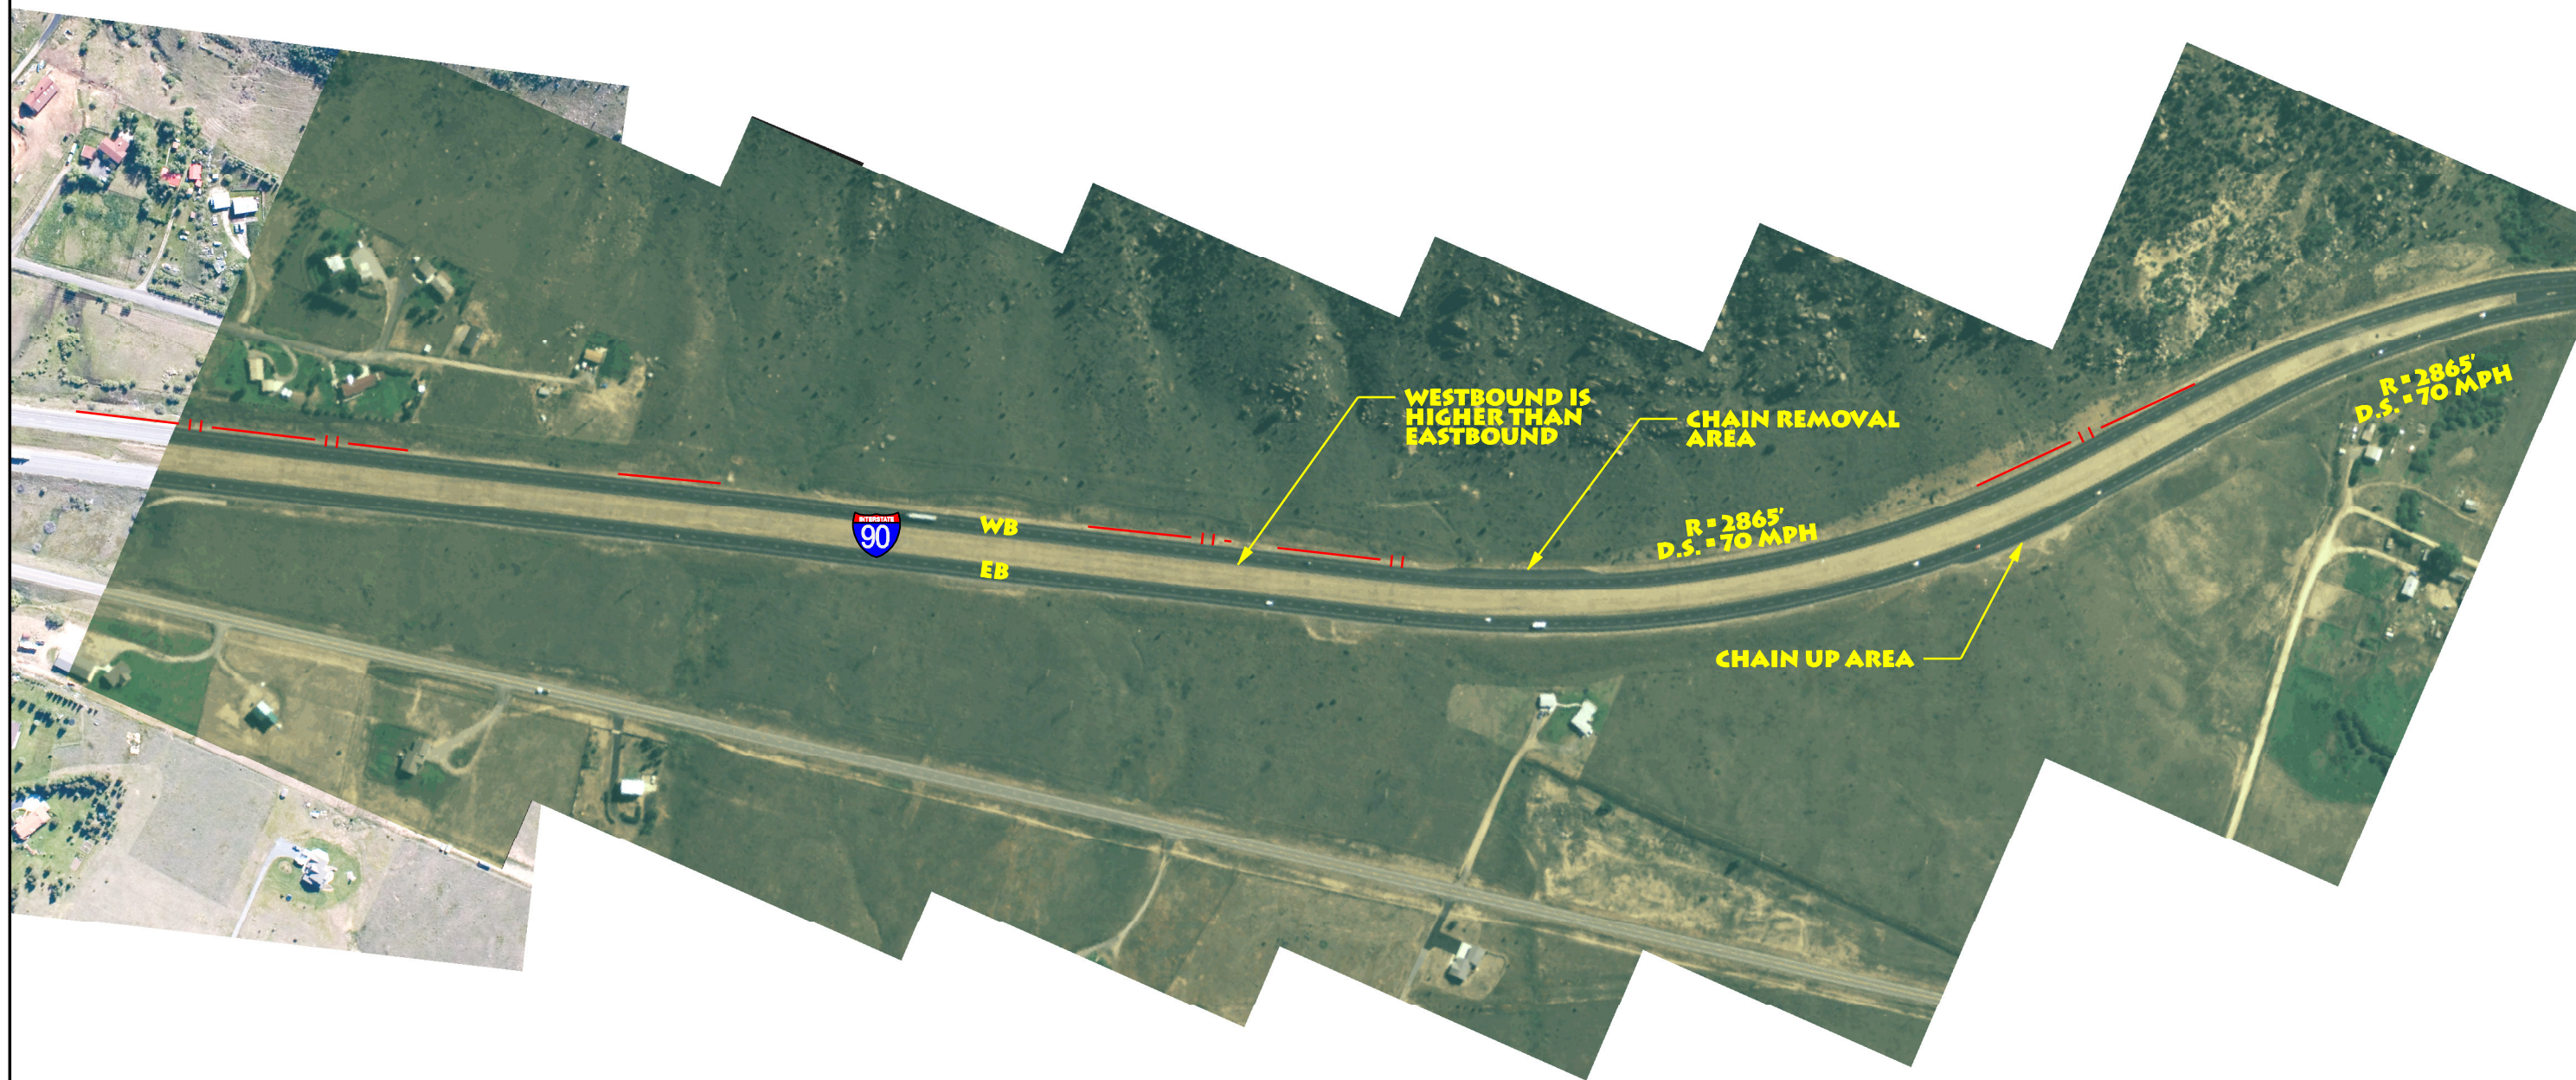

SCALE: 1"=200'

DATE: 01/2007

DRAWN BY: KAL

FIGURE: A - M6