


LEGEND

Path of outside wheel

Conflict Area

NOTE: Design vehicle is a wb-67, unless otherwise noted

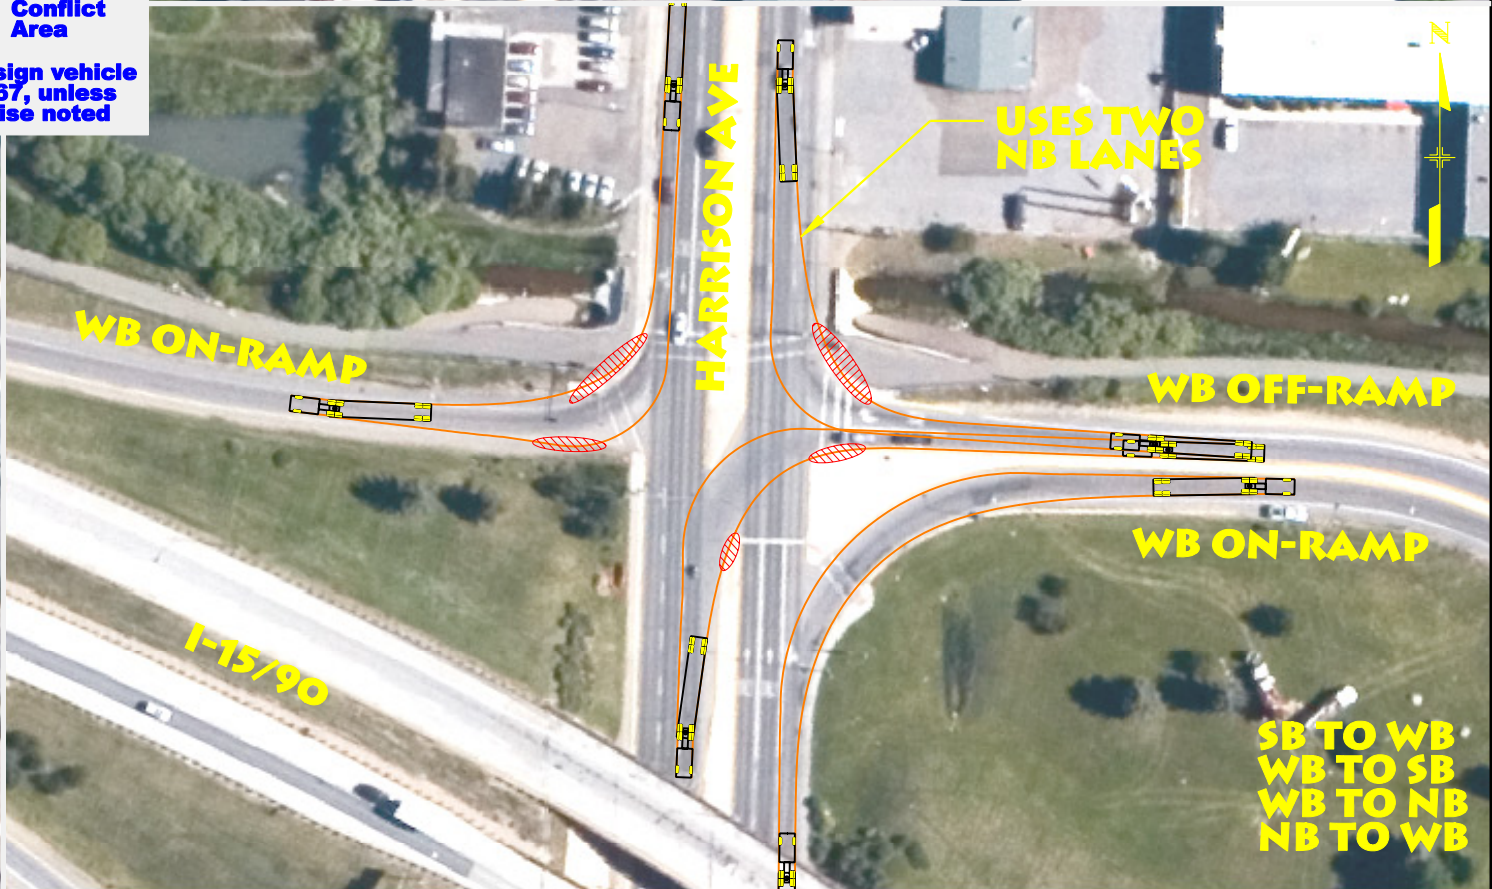

BUTTE INTERSTATE TRAFFIC STUDY (CN 5098)

TRUCK TURNING MOVEMENTS - HARRISON AVE I/C (SHT 1/3)



SCALE: 1"=100'

DATE: 01/2007

DRAWN BY: KAL

FIGURE: A-HR3