





**LEGEND**  
 Path of outside wheel  
 Conflict Area  
**NOTE: Design vehicle is a wb-67, unless otherwise noted**



**BUTTE INTERSTATE TRAFFIC STUDY (CN 5098)**

**TRUCK TURNING MOVEMENTS - HARRISON AVE I/C (SHT 2/3)**

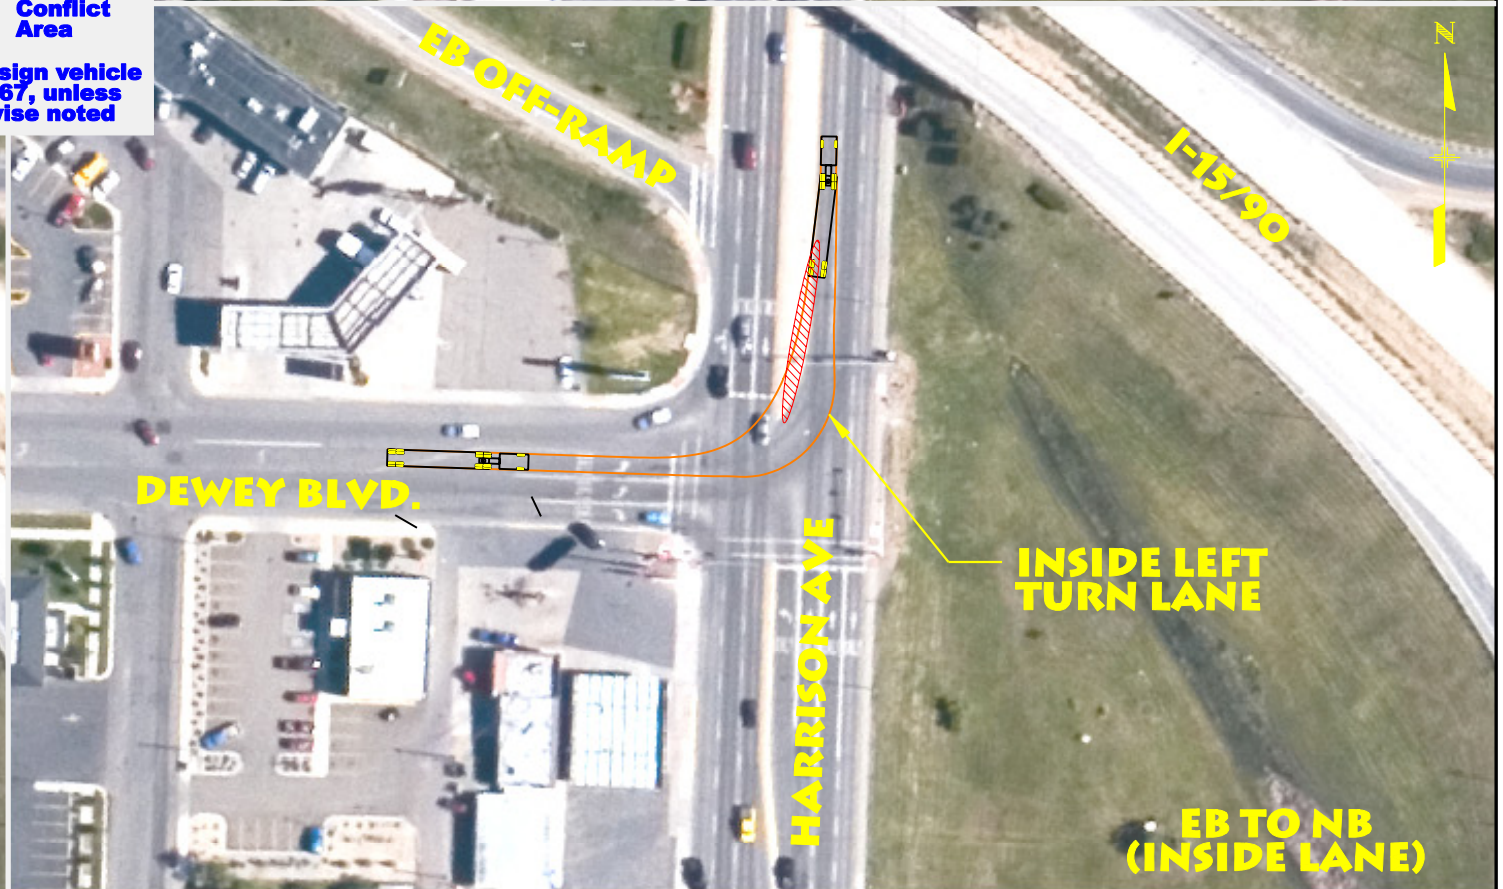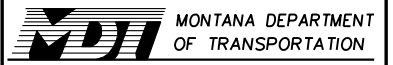

SCALE: 1"=100'

DATE: 01/2007

DRAWN BY: KAL

FIGURE: A-HR4