


- LEGEND**
- Access Location
 - Highway Light
 - Access Control Line
 - Deficient Clear zone
 - RQ'D =** Required Intersection Sight Distance
 - ISD =** Intersection Sight Distance
 - BGR =** Begin Guardrail
 - EGR =** End Guardrail

NOTE: All horizontal curve information and vertical ramp information is shown. All other information represents a deficiency, unless otherwise noted.

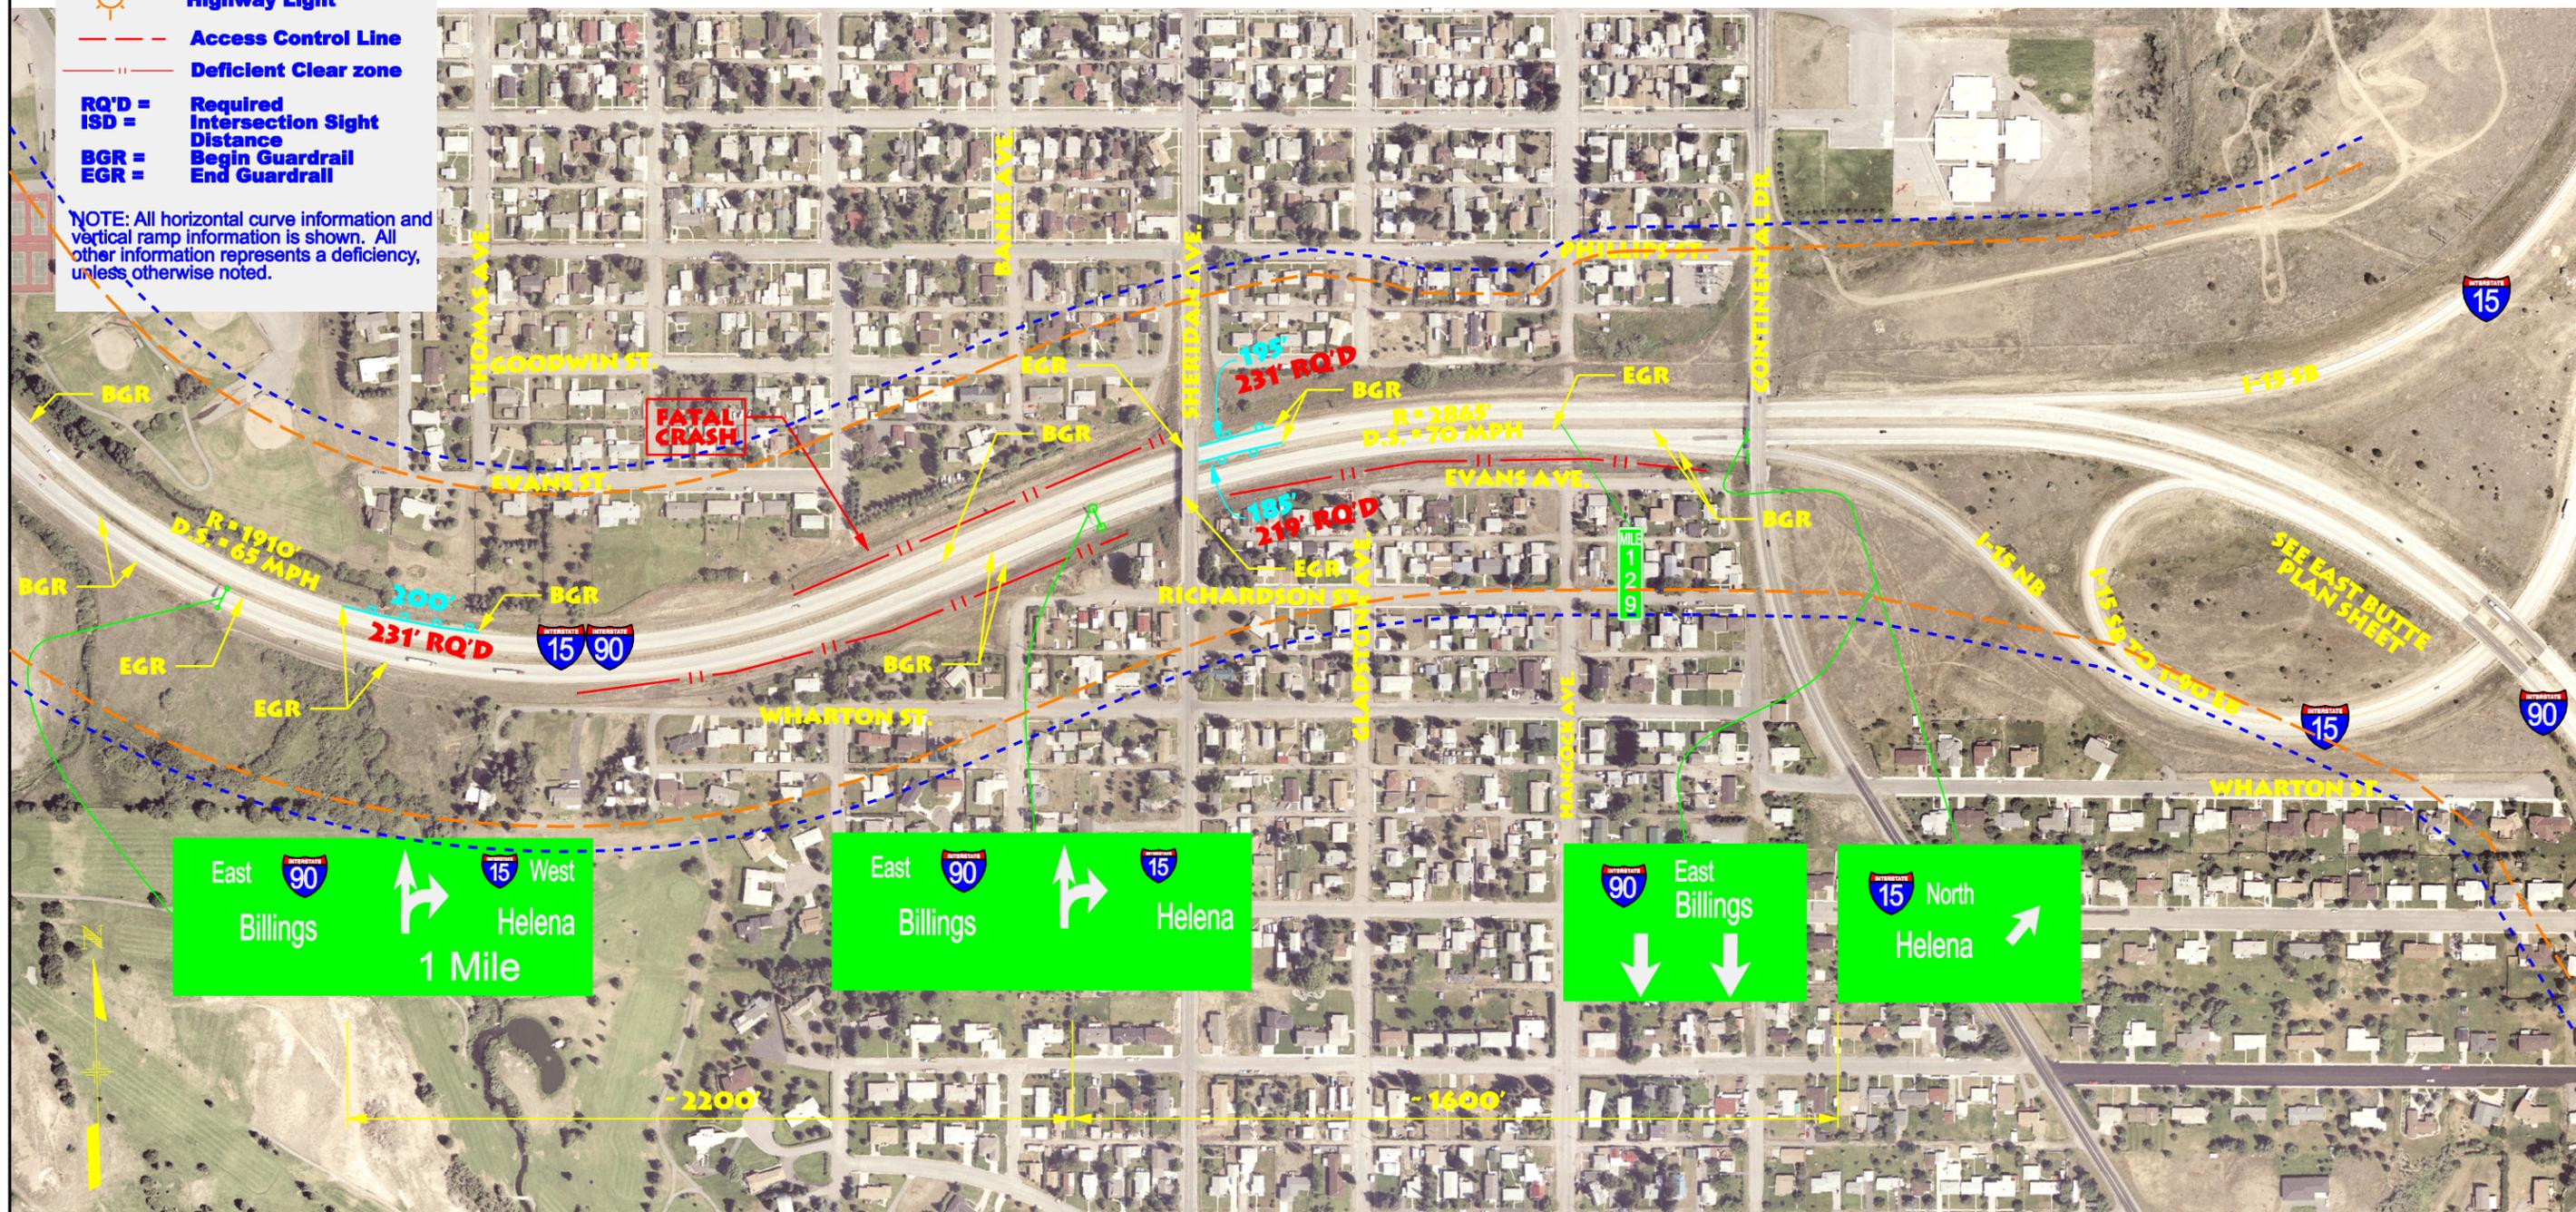

BUTTE INTERSTATE TRAFFIC STUDY (CN 5098)
EXISTING GEOMETRY FEATURES - MAINLINE SEGMENT 4 (M-4)



SCALE: 1"=400'

DATE: 01/2007

DRAWN BY: KAL

FIGURE: A - M4