


# JCT SEC 250-NORTH

## NEW ROADWAY

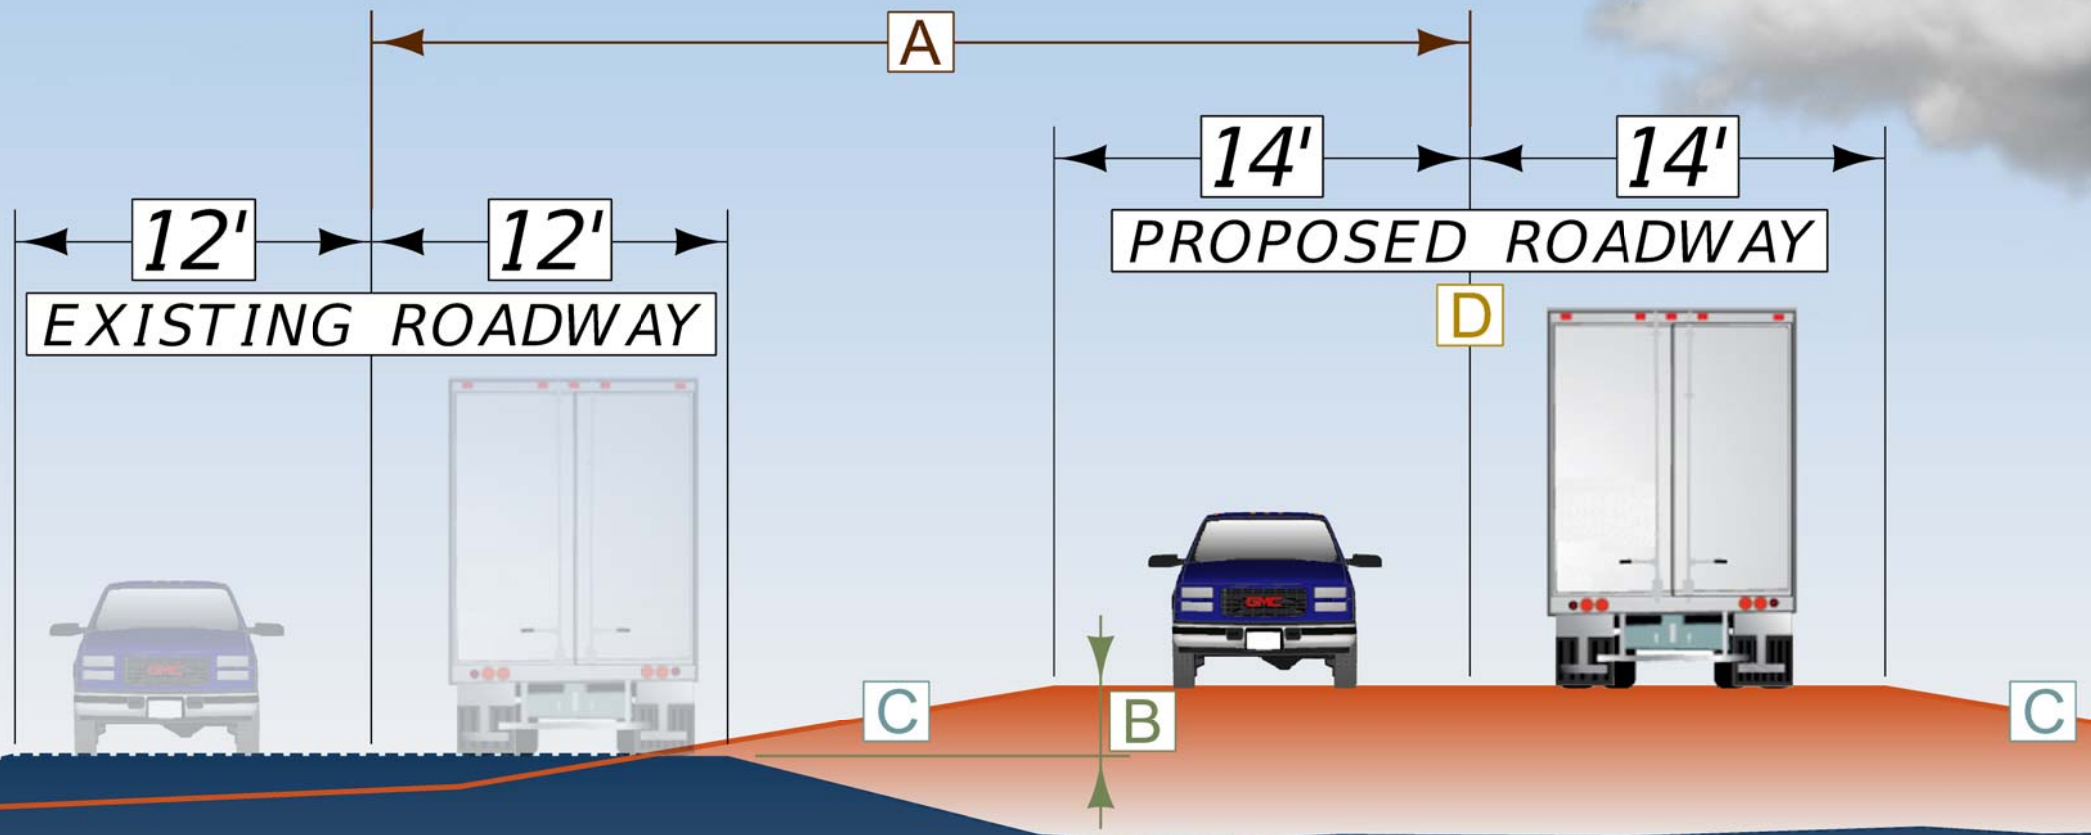

### LEGEND

- A** SHIFT EXISTING ROADWAY  
TRAFFIC STAYS ON THE EXISTING ROAD DURING CONSTRUCTION.  
AVOID POOR SOILS UNDER THE EXISTING ROADWAY
- B** RAISE ROADWAY  
REDUCE SNOW DRIFTING ON ROADWAY
- C** FLATTEN SLOPES  
PROVIDE RECOVERY AREA FOR VEHICLES LEAVING ROAD  
GENERAL SAFETY IMPROVEMENT
- D** WIDEN ROADWAY  
ADDITIONAL 2' SHOULDER ON EACH SIDE

