




# 1ST AVENUE NORTH IMPROVEMENTS OVERVIEW

---

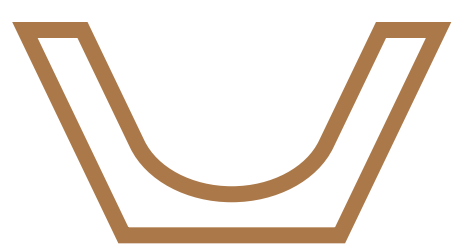

- **New curbs and gutters**




- **Stormwater improvements**




- **New ADA-compliant sidewalks**



- **New on-street parking**

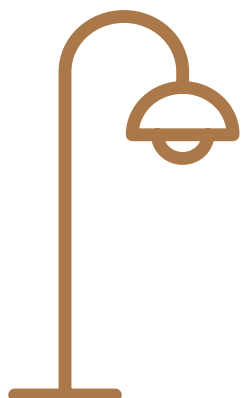

- **New street lighting**

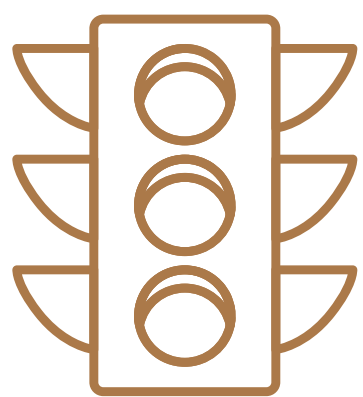

- **Replacement of the North 13th Street traffic signal**




- **Aesthetic improvements under consideration:**

- Improved streetscape, including adding trees
- Incorporating local artwork
- Colored concrete
- Traffic signal controller box wraps

# IMPROVED 1ST AVENUE NORTH CROSS SECTION



## TYPICAL SECTION NO. 1

ONE WAY ROADWAY SECTION  
DIVISION ST. - N. 18TH ST.

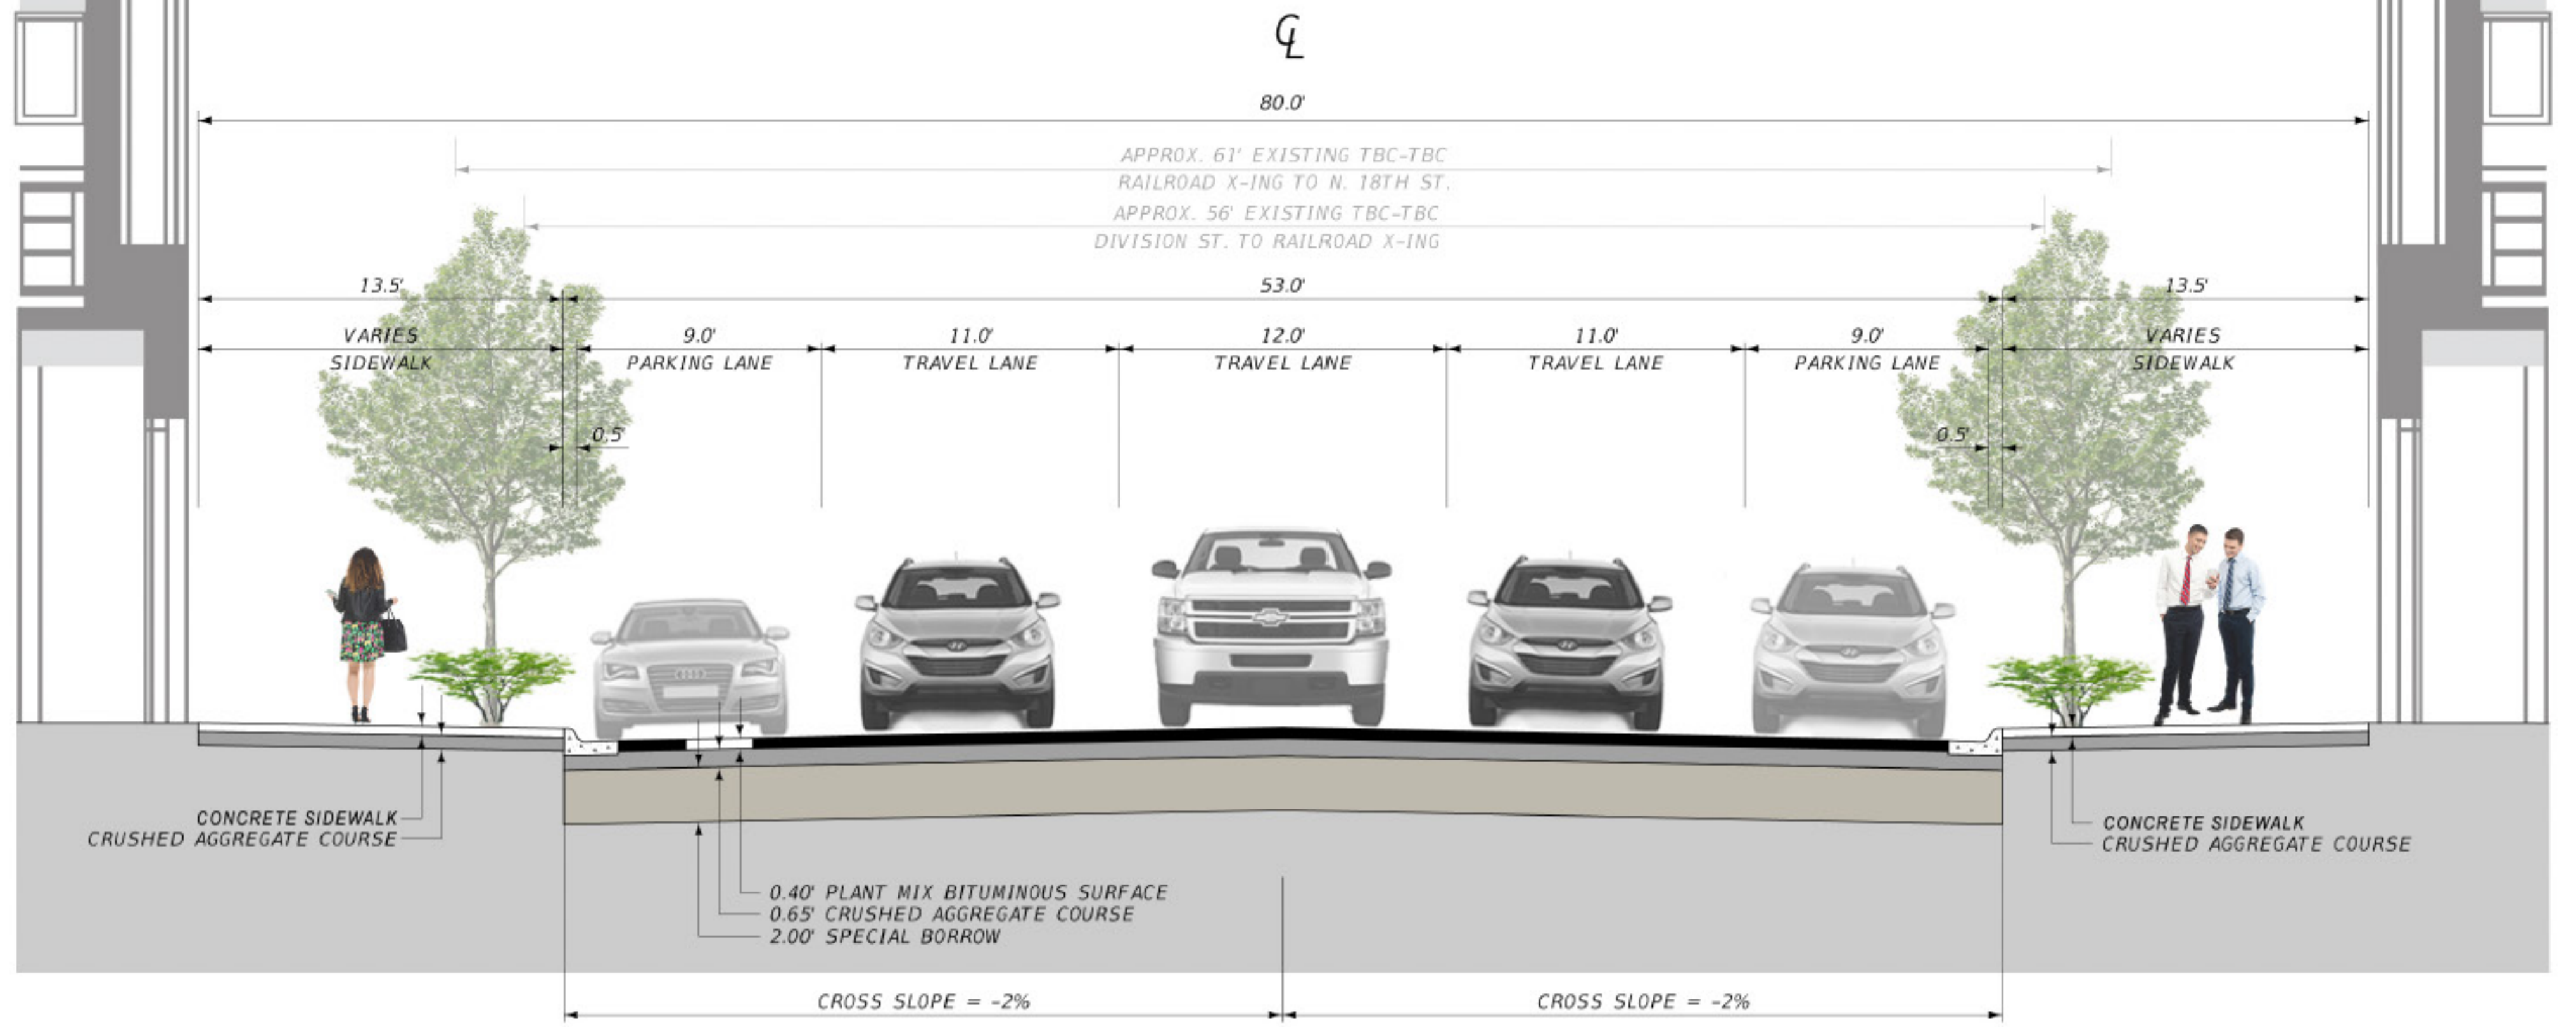

## TYPICAL SECTION NO. 2

TWO-WAY ROADWAY SECTION  
N 18TH ST. - N 9TH ST.

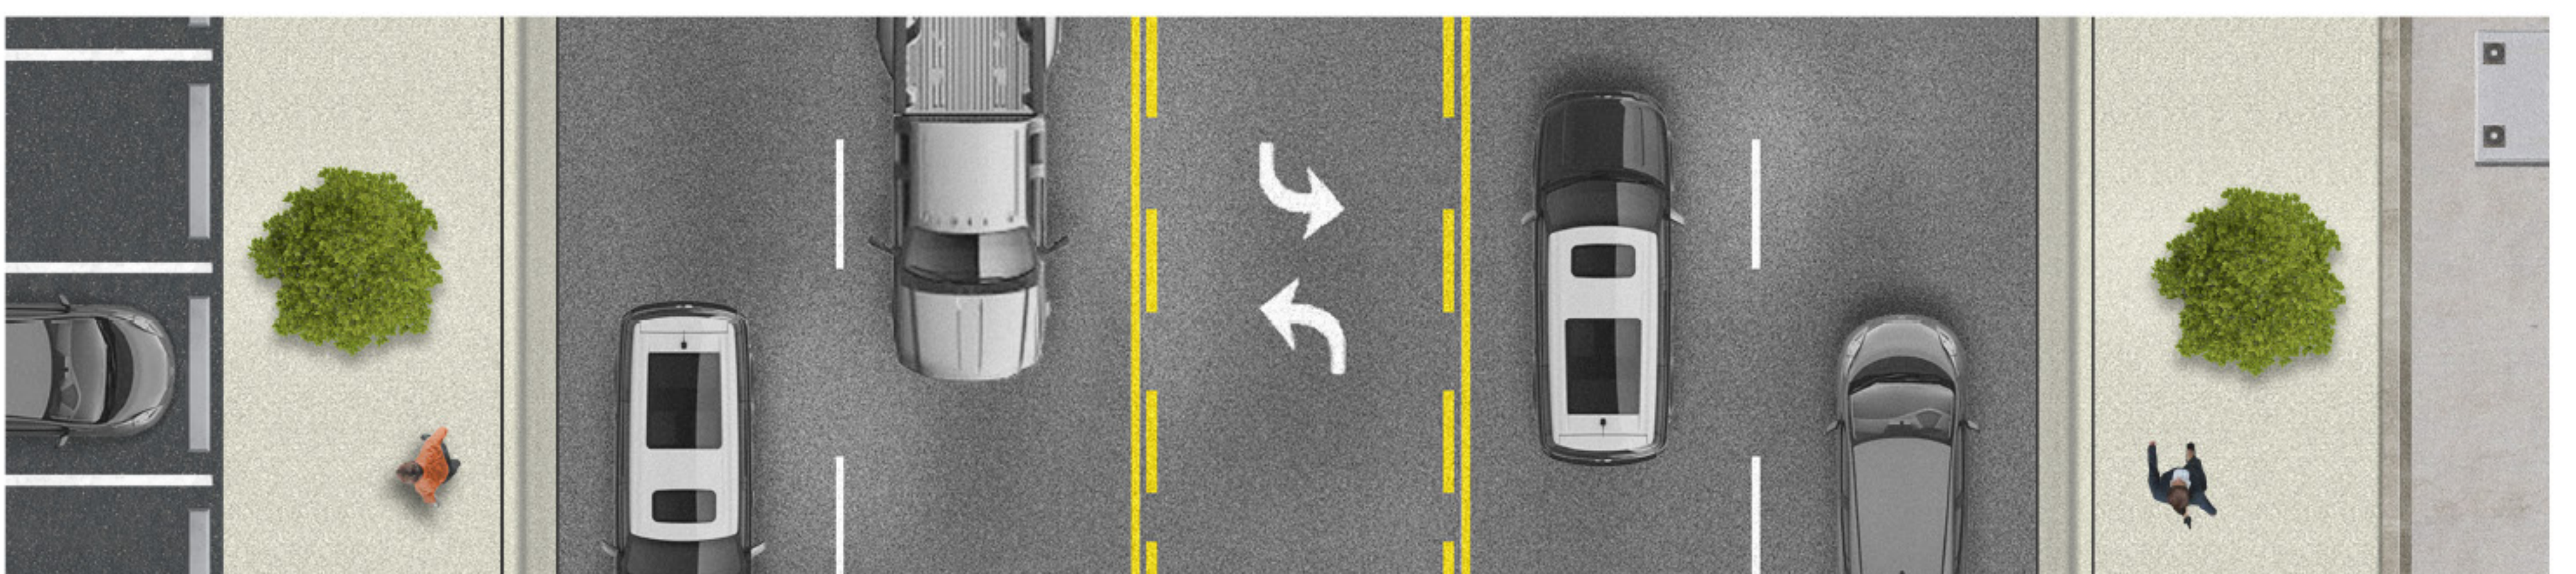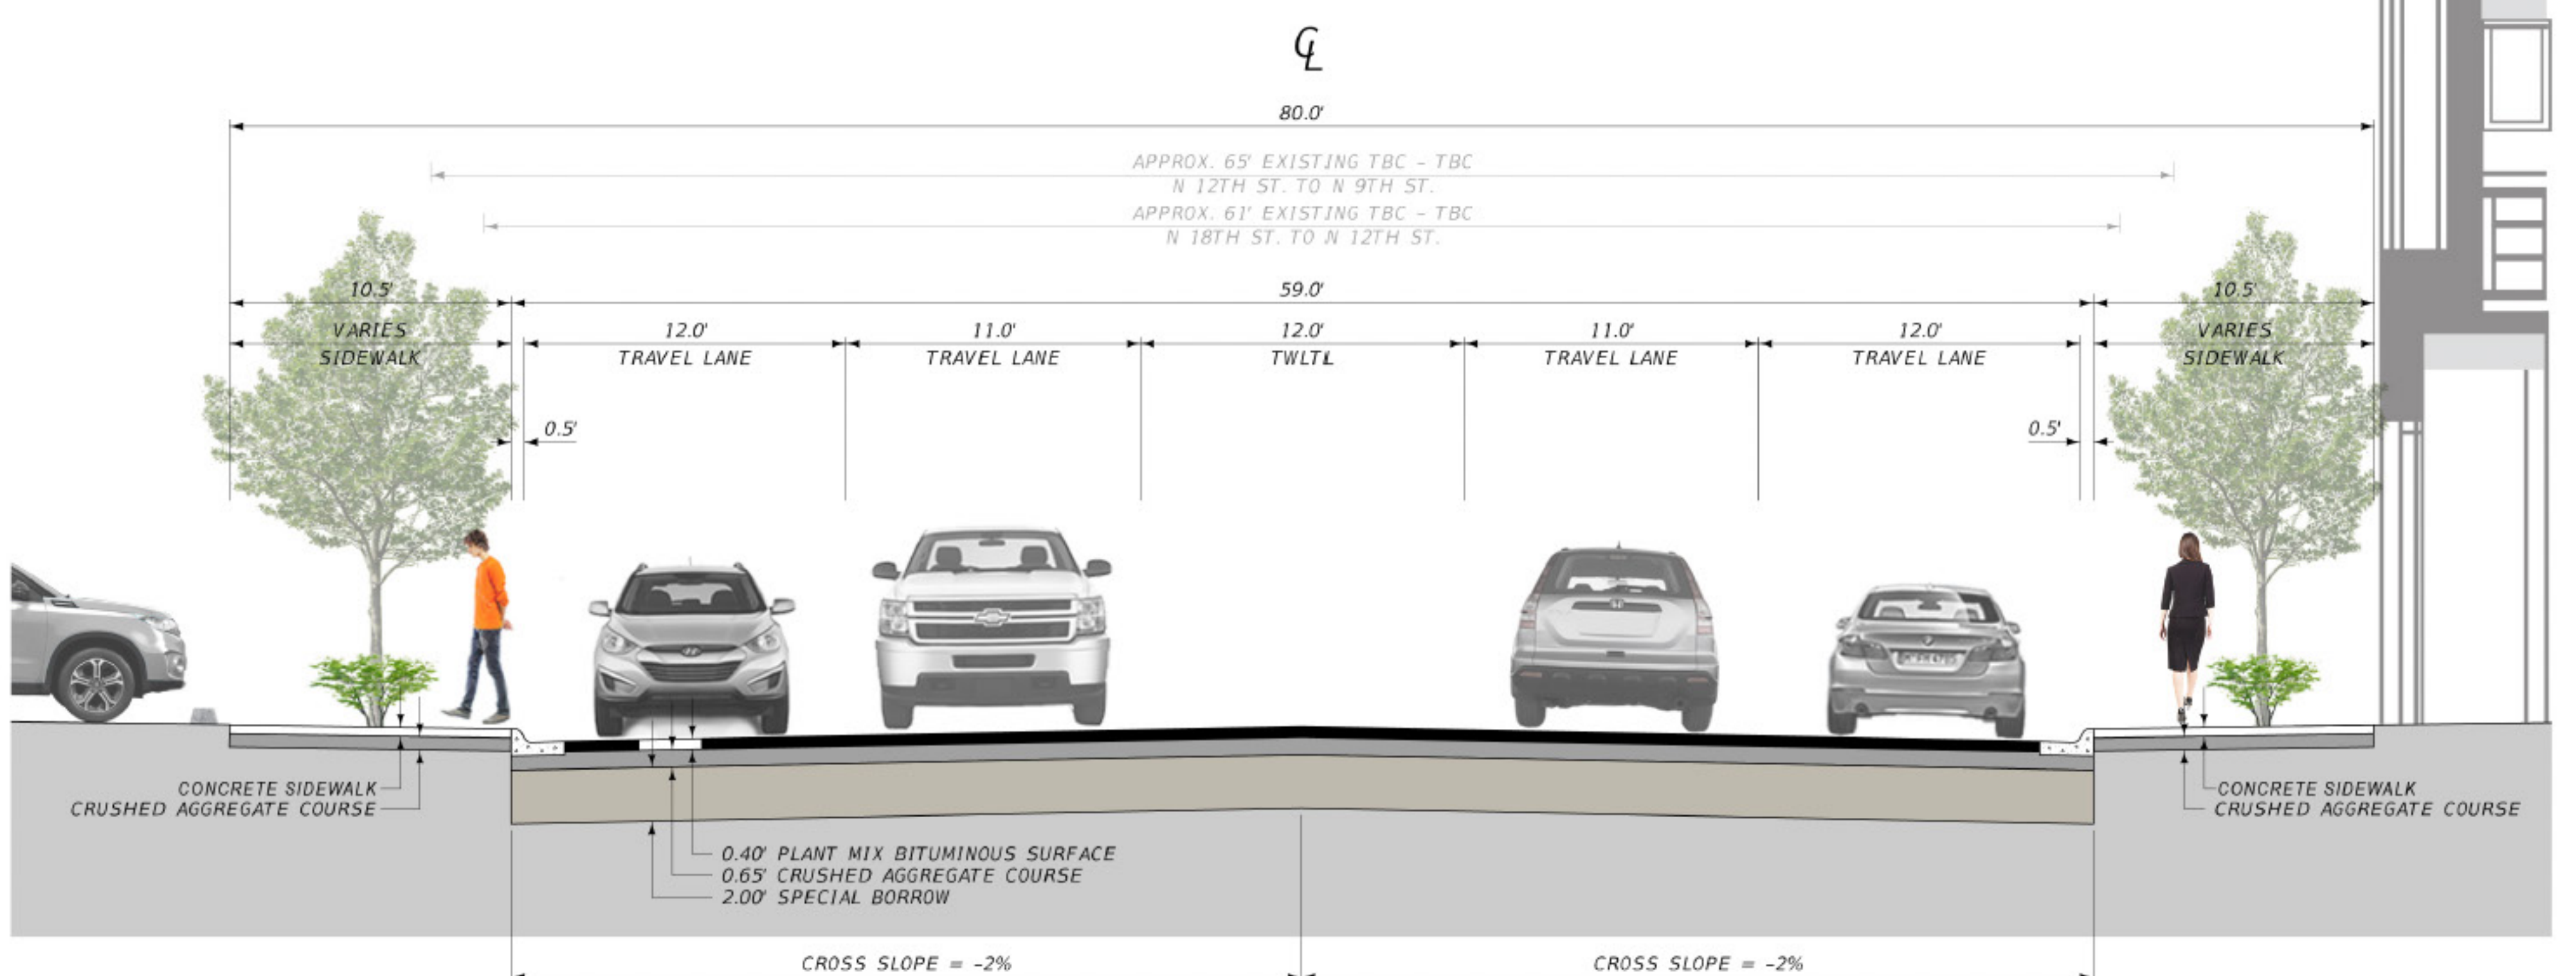



# PROJECT SCHEDULE

<b>PHASE I</b> Survey Phase	Alternatives Development	2017-2018
	Informational Public Meeting	June 2018
	Scope of Work	Fall 2020
<b>PHASE II</b> Design and Right-of-Way	Detailed Design	2021-2024
	Project Open House	May 10 & 11, 2023
	Right-of-Way Acquisition	2024-2025
	Project Open House	Early 2025
<b>PHASE III</b> Construction	East Segment	2027 (tentative)
	Middle & West Segments	TBD

**Note:** This schedule is subject to change. Factors such as design complications, funding availability, availability of contractors, and right-of-way acquisitions could lengthen the timeline.

