


LEGEND

Conceptual Alignments


- Bridge and approaches
- Road realignment
- Stream
- Irrigation Ditch
- Property Boundary



DATA SOURCE: Montana State Library, USGS, Missoula County, ESRI

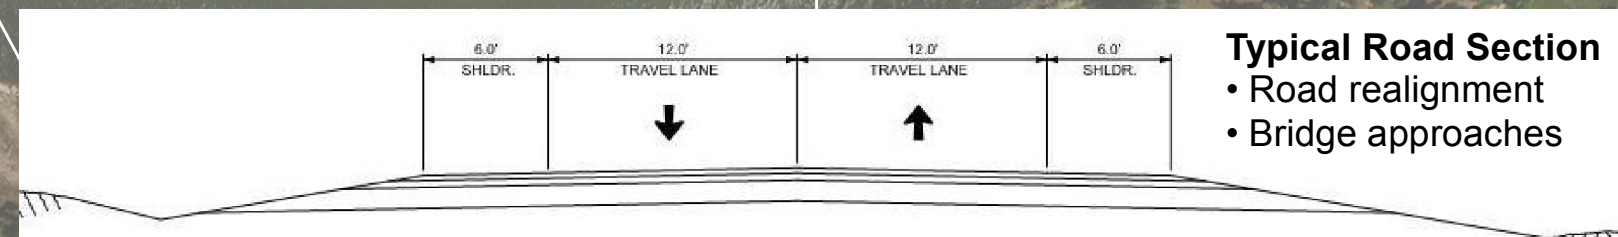

Typical Road Section
• Road realignment
• Bridge approaches

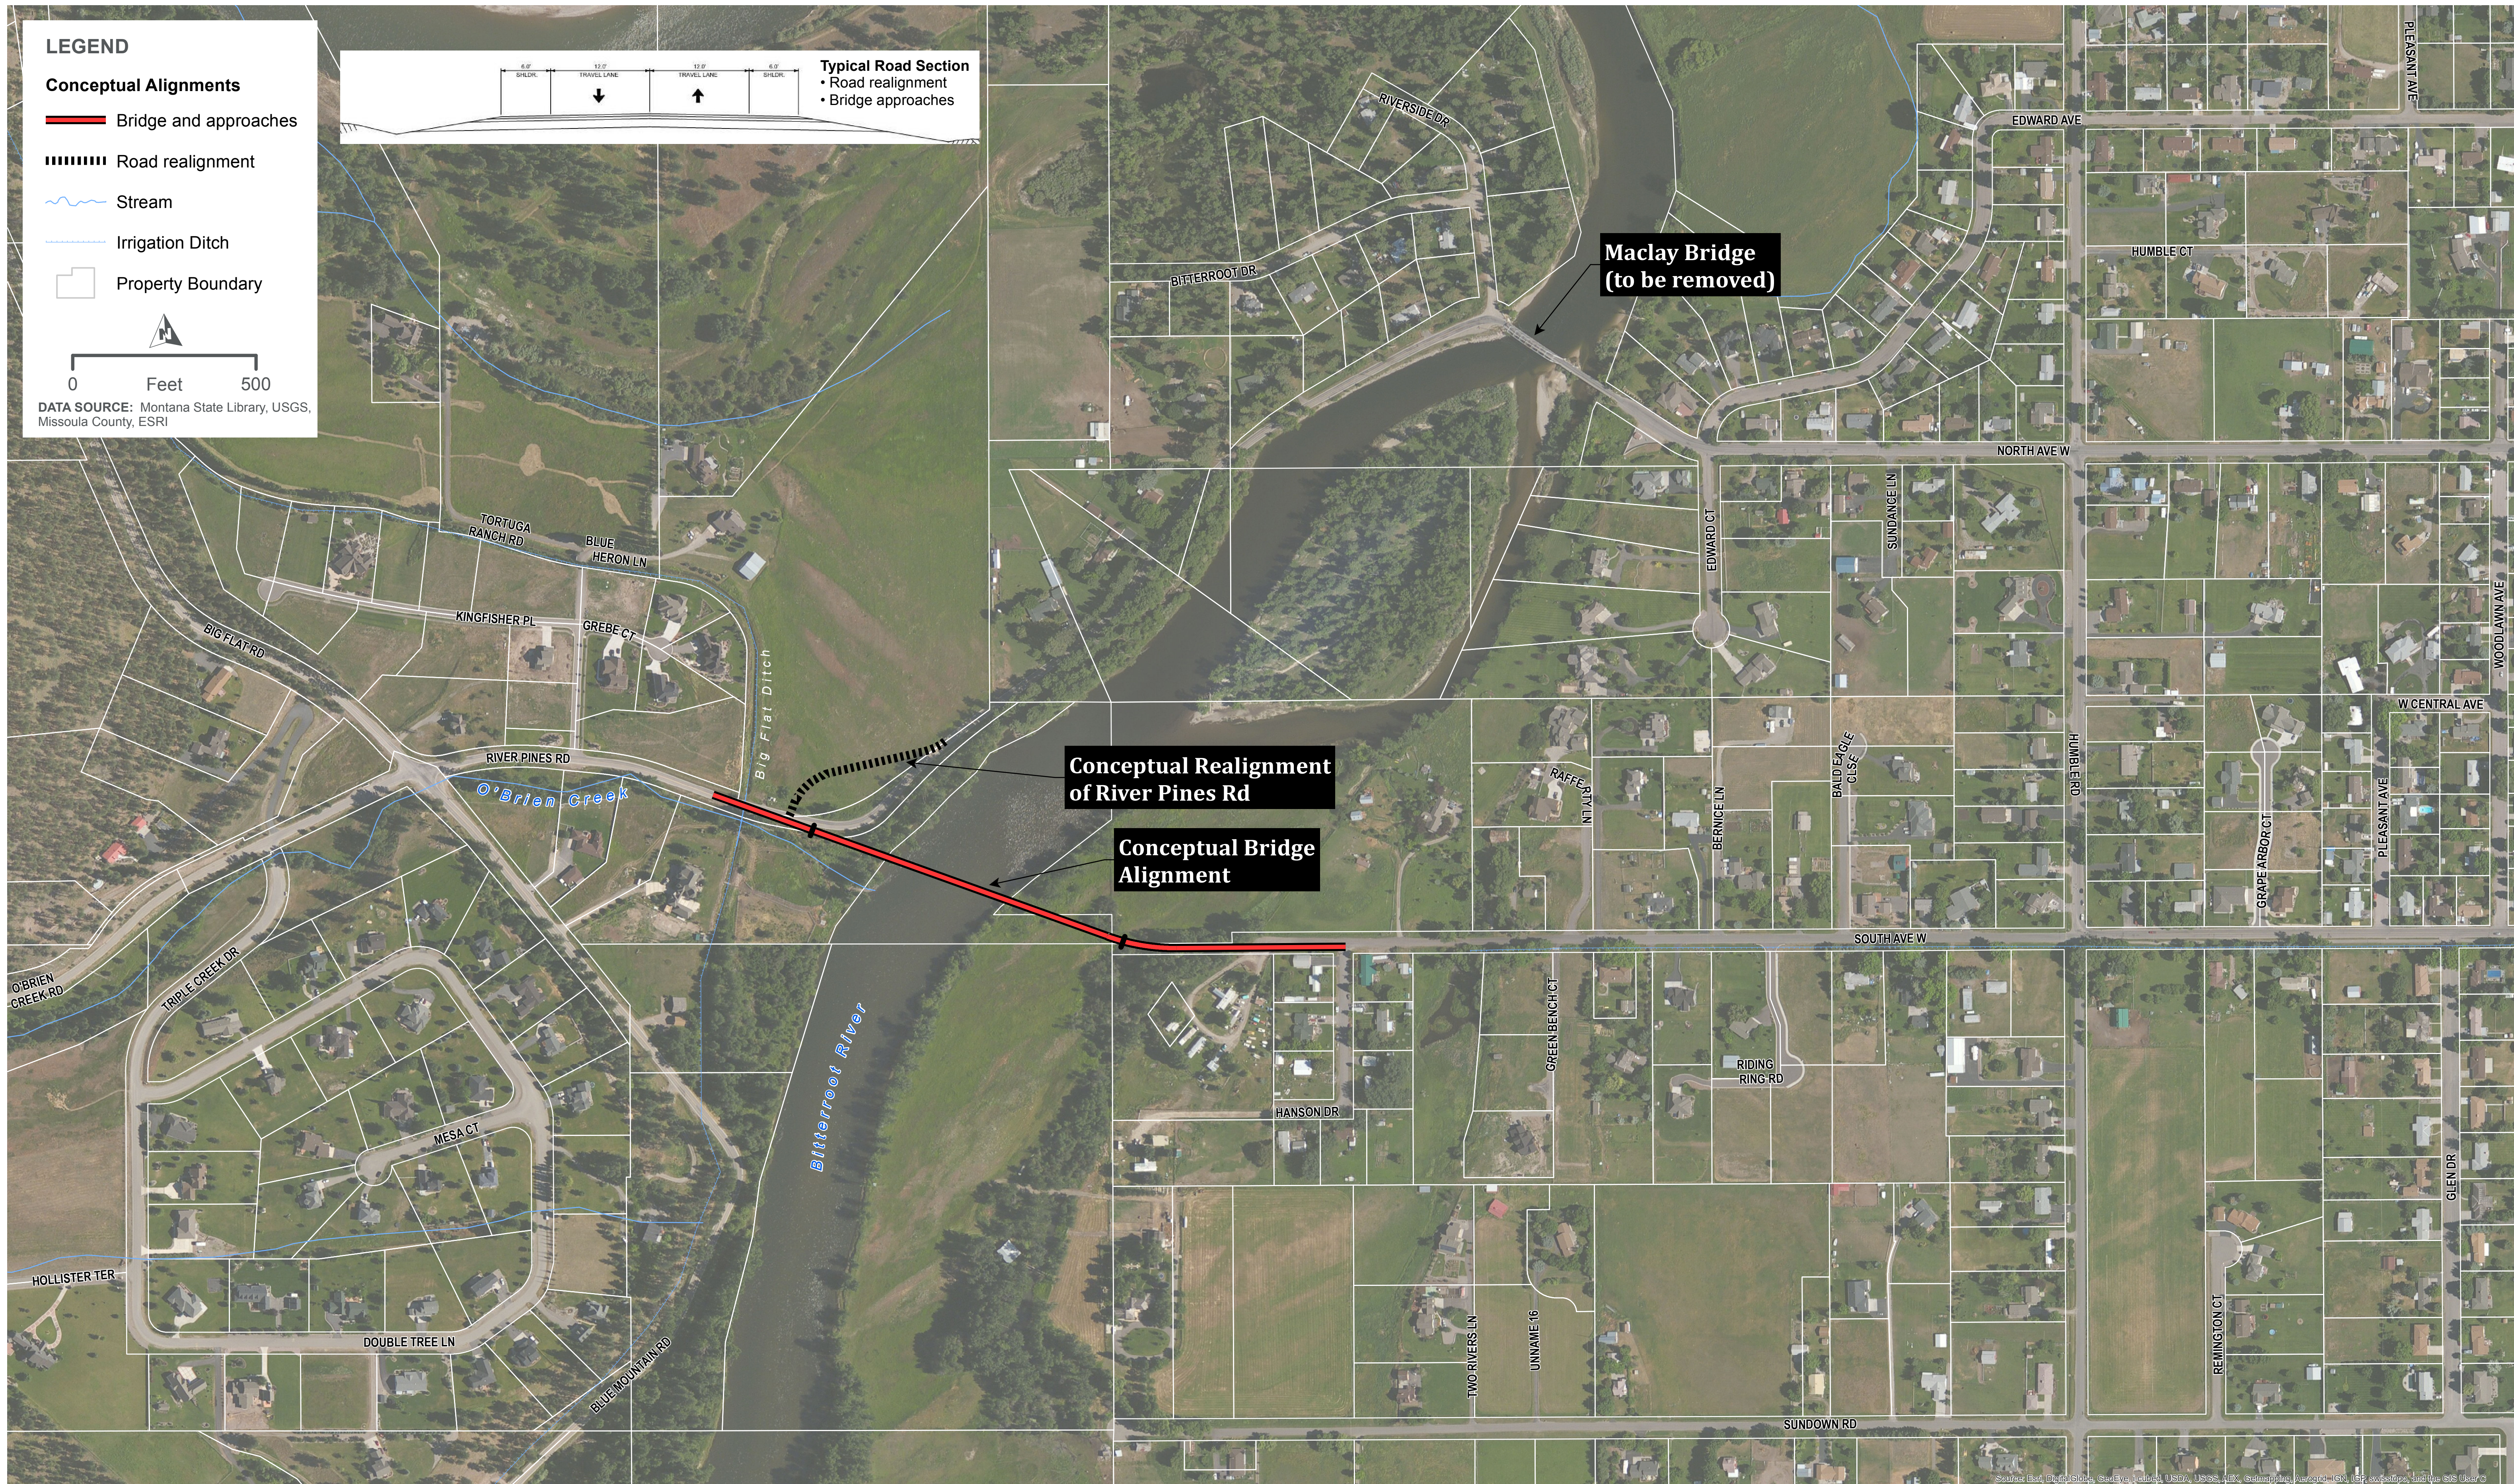

Conceptual Realignment of River Pines Rd

Conceptual Bridge Alignment

Maclay Bridge (to be removed)



SOUTH AVENUE BRIDGE PROJECT
PROJECT AREA MAP