




LEGEND

- AREA CLOSED AT STREET LEVEL
- AREA CLOSED AT PARK LEVEL

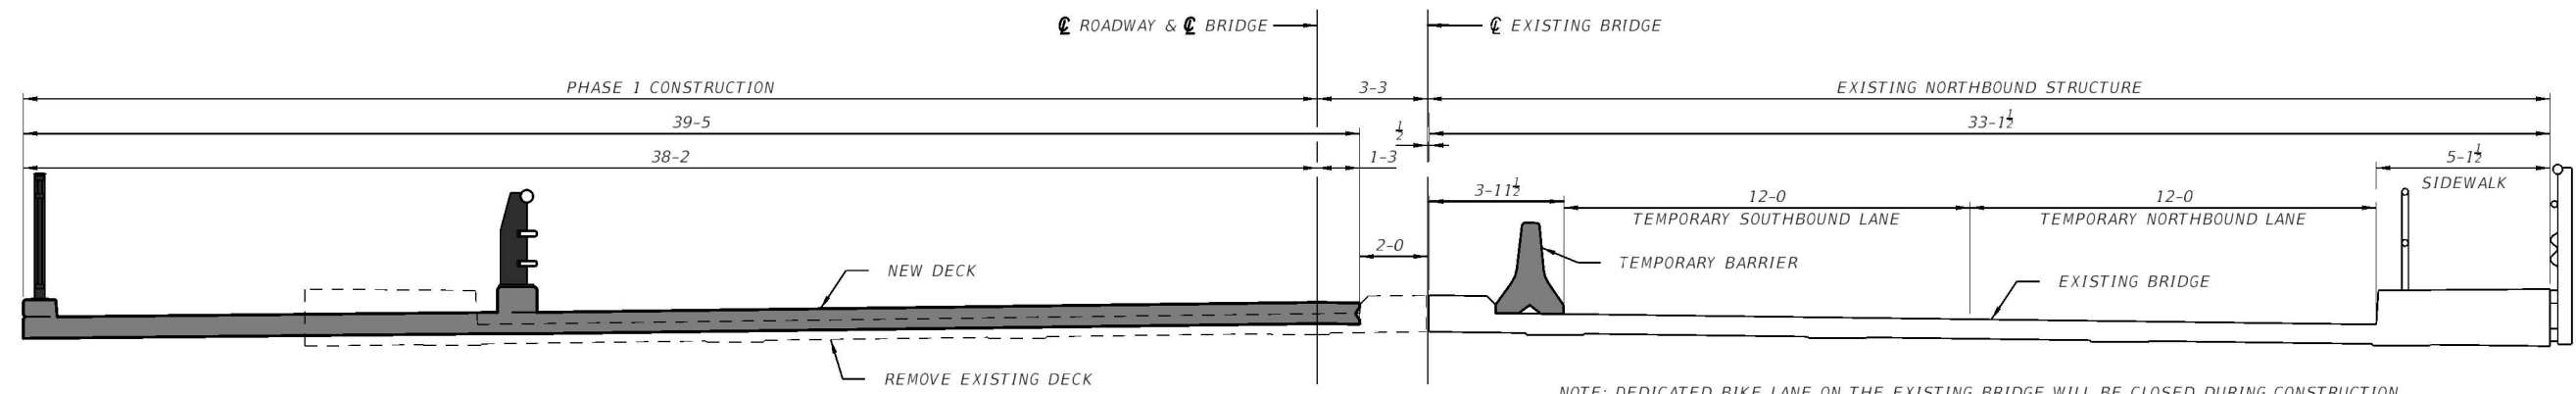

NOTE: DEDICATED BIKE LANE ON THE EXISTING BRIDGE WILL BE CLOSED DURING CONSTRUCTION.

CONSTRUCTION PHASING - PHASE 1