


LEGEND
 [Red Hatched Box] AREA CLOSED AT STREET LEVEL
 [Yellow Hatched Box] AREA CLOSED AT PARK LEVEL

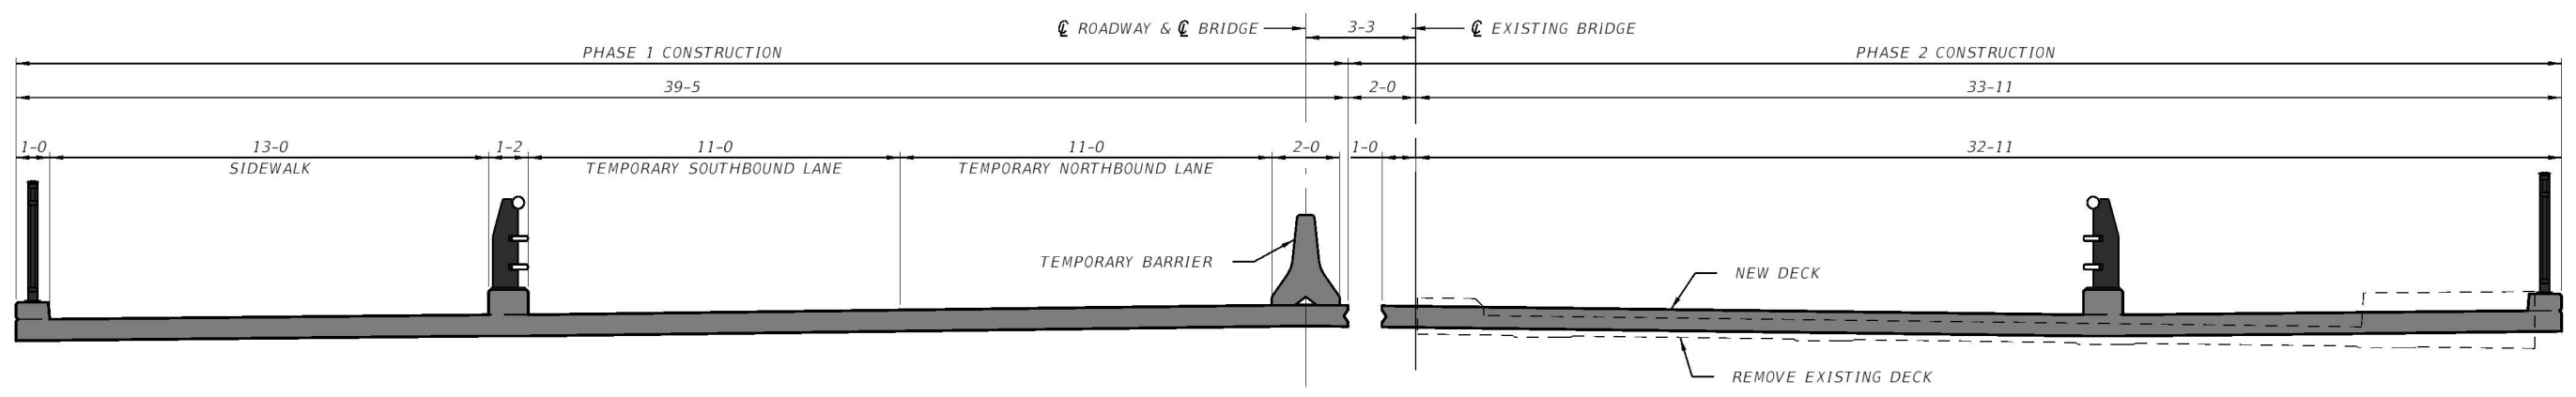

CONSTRUCTION PHASING - PHASE 2